


AVAILABLE SPACE

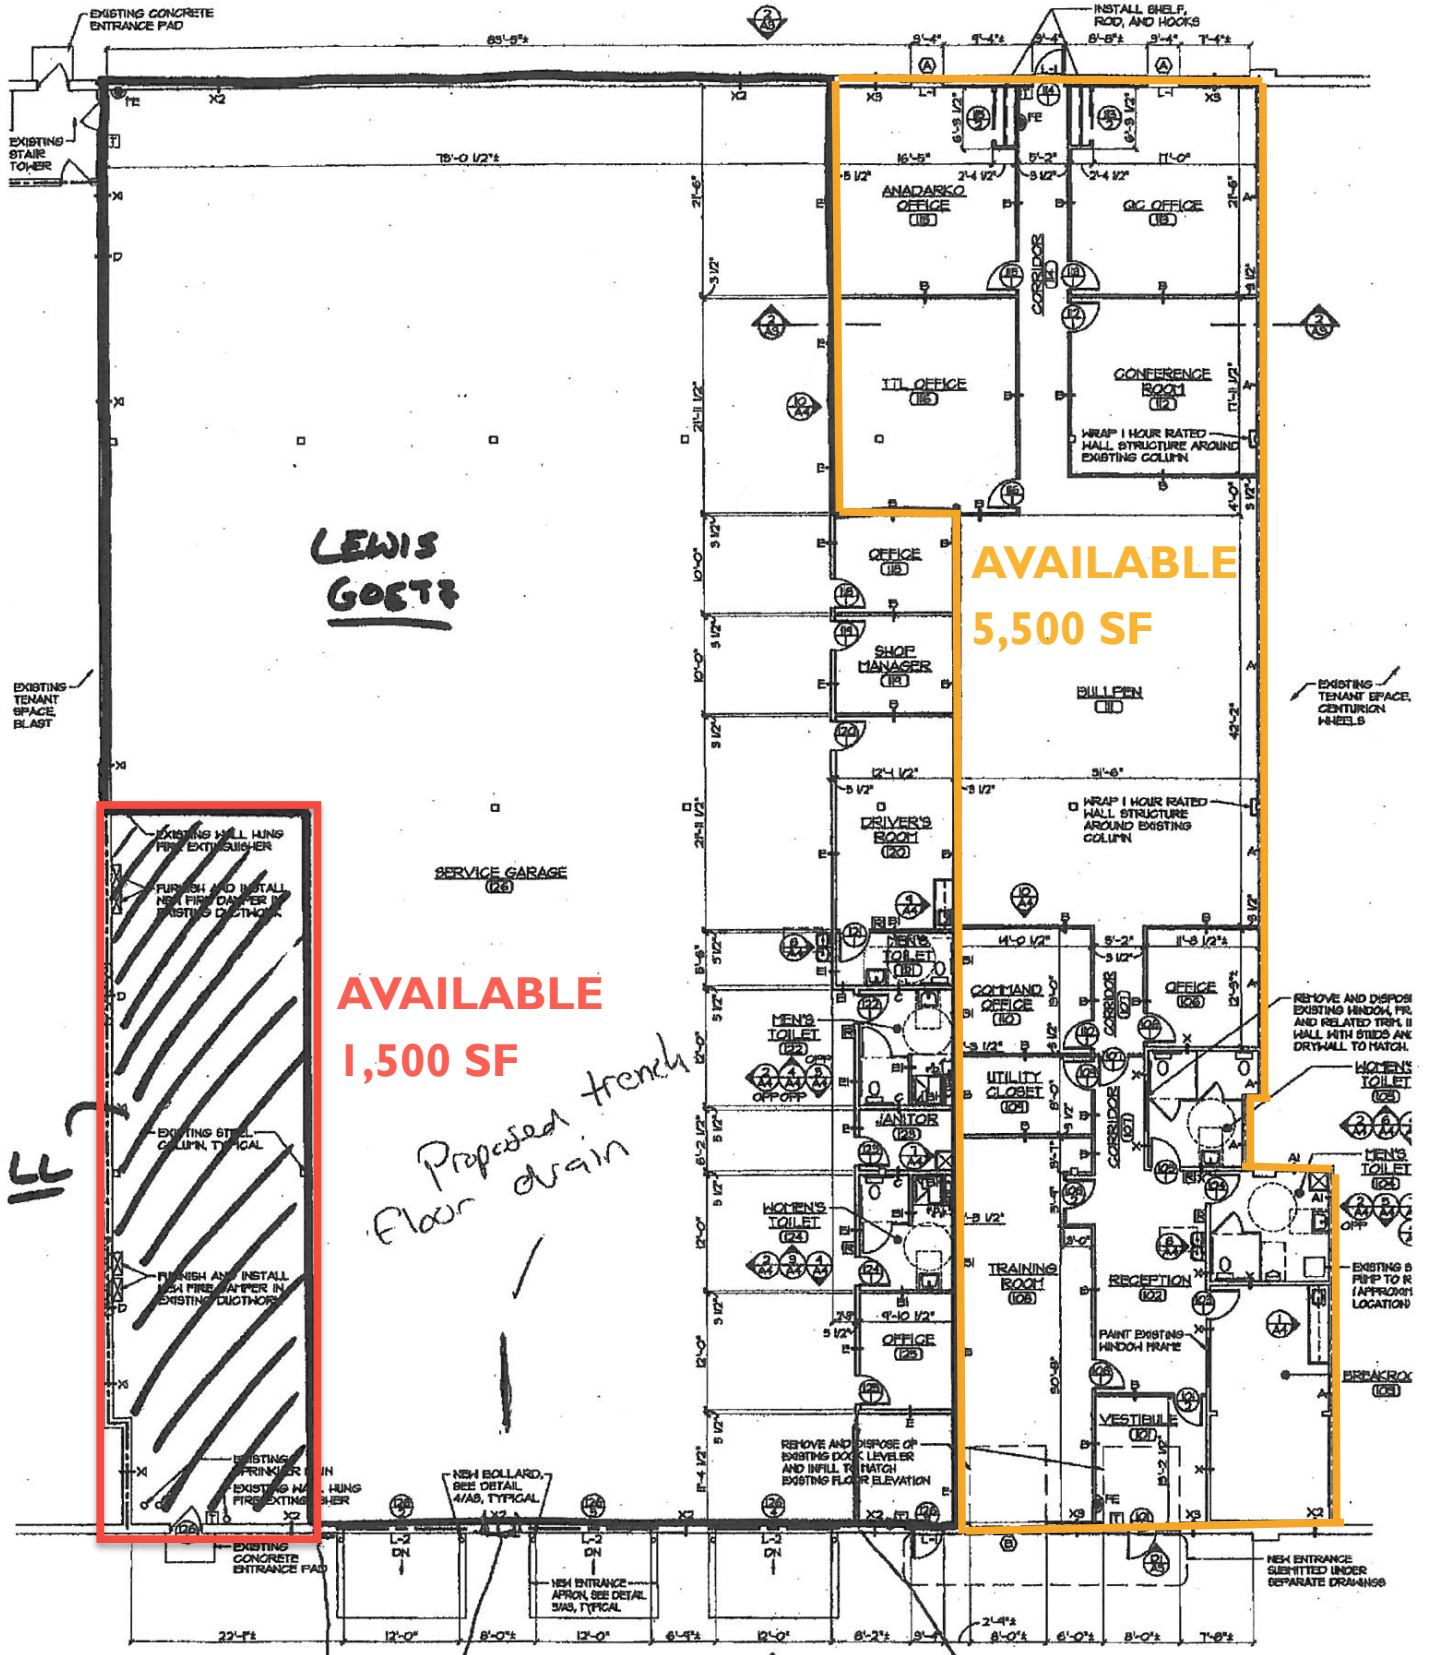

LEWIS GOETS

**AVAILABLE
5,500 SF**

**AVAILABLE
1,500 SF**

*Proposed trench
Floor drain*

16'

APPROX. 1,500 SF


OPTION A

FLOOR PLAN
SCALE: 1/8" = 1'-0"

310112

*Proposed
men closets
if Howard needs space*

*Proposed wall
+ Door for
warehouse access*

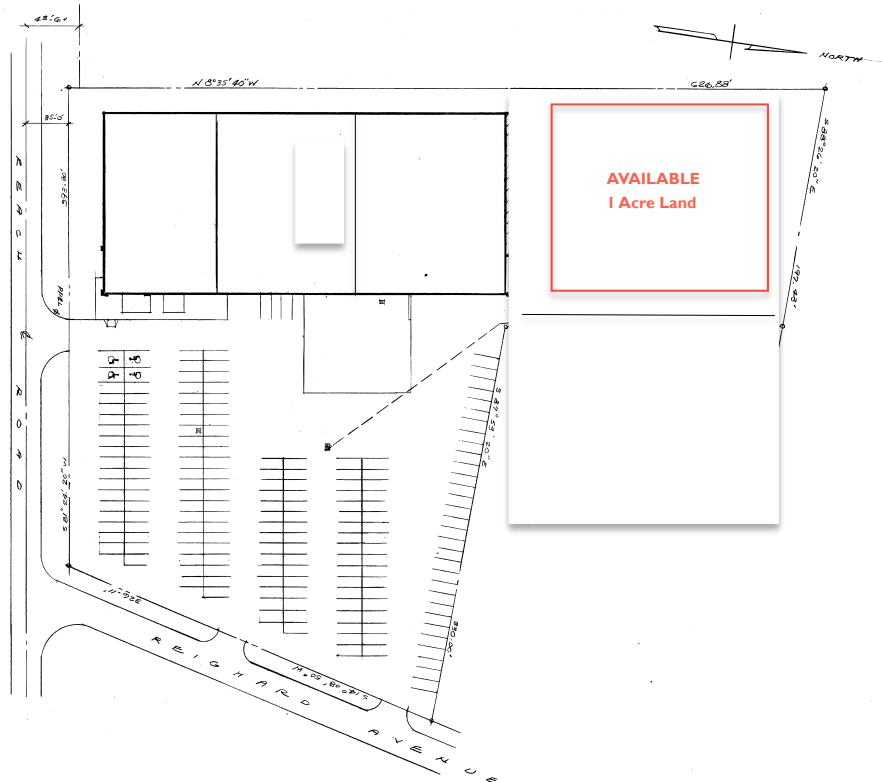

SITE PLAN
SCALE: 1"=400'

