

TITLE PAGE/LEGEND

NAME	DRAWING
COVER & INDEX SHEET	A00.00
GENERAL NOTES & SYMBOLS	A00.01
SITE PLAN	A01.00
RENDERED SITE PLAN	A01.01
FLOOR PLAN LEVEL 1	A02.00
FLOOR PLAN (EXTERIOR AMENITIES AND PARKING GARAGE)	A02.01
FLOOR PLAN LEVEL 2	A02.02
FLOOR PLAN LEVEL 3	A02.03
FLOOR PLAN LEVEL 4	A02.04
ROOF PLAN	A02.05
RCP LEVEL 1	A03.00
RCP LEVEL 2	A03.02
RCP LEVEL 3	A03.03
RCP LEVEL 4	A03.04
EXTERIOR ELEVATIONS	A05.00
EXTERIOR ELEVATIONS	A05.01
EXTERIOR ELEVATIONS - RENDERED	A05.02
EXTERIOR ELEVATIONS - RENDERED	A05.03
BUILDING SECTIONS	A07.00
BUILDING SECTIONS	A07.01
SCHEDULES, EXTERIOR FINISHES	A11.00
RENDERINGS	A12.00
RENDERINGS	A12.01

NYLO HOTEL ON THE HUDSON NYACK, NY



DESIGNER :

422 NW NORTH RIVER DRIVE
MIAMI, FL 33128
T: 305 606 1413
E: admin@dupouxdesign.com
dupouxdesign.com



ARCHITECT:

ENVIRONETICS
180 Sylvan Avenue
Englewood Cliffs, NJ 07632
T: 201 884 1000
E: jlsiegel@environetics-nj.com

CLIENT:

Michael Yanko

CONSULTANT:

SUBMITALS :

NO.	DATE	ISSUE
1	12/21/12	SD-Submittal Package
2	01/16/13	ARB-Submittal Package

REVISIONS :

NO.	DATE	ISSUE

NOT FOR CONSTRUCTION

Key Map

NEW PROJECT FOR:

NYLO
ON HUDSON
Nyack, New York

DRAWING TITLE :

COVER & INDEX

Scale:


Date: 01/02/13

Drawn By | Checked By | Approved By


File Name:

A00.00

DD PHASE

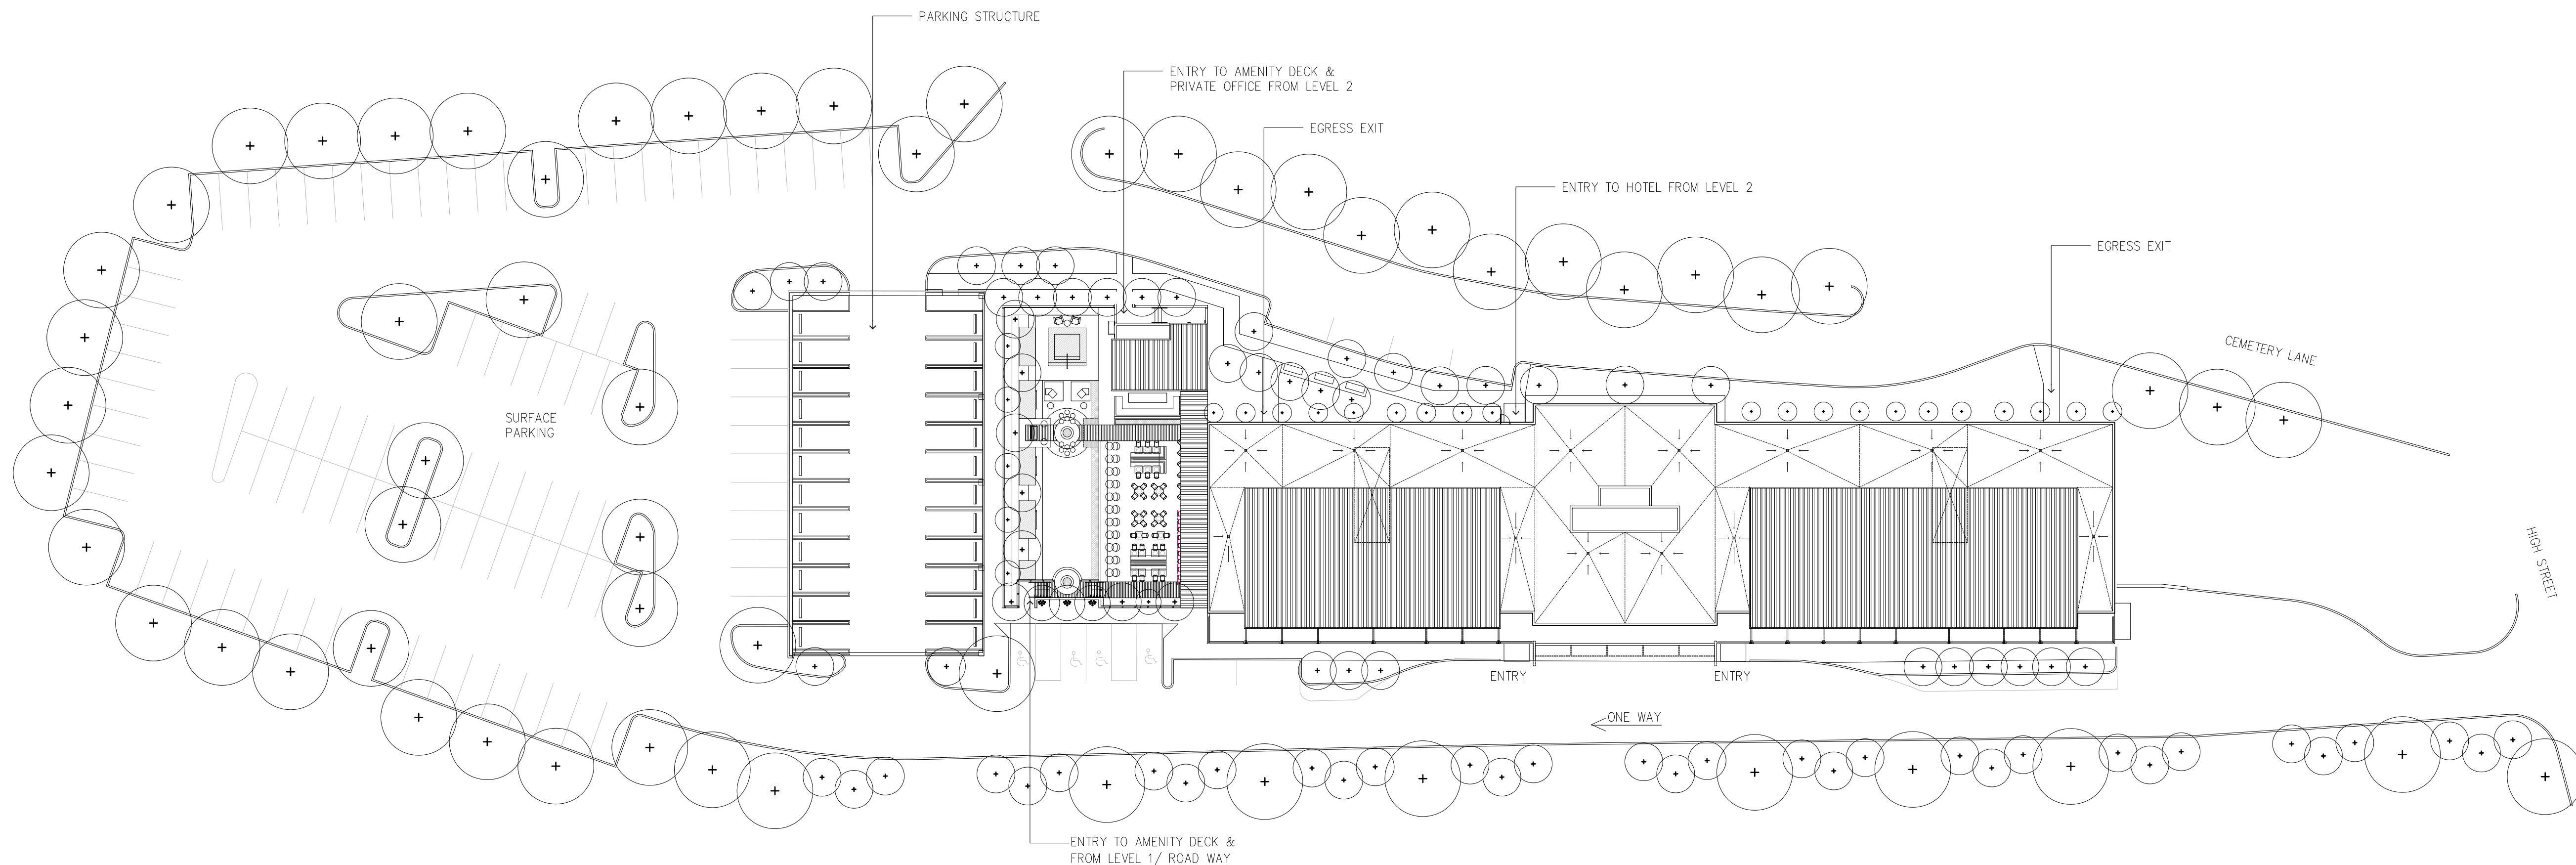

1 SITE PLAN
A01.00 SCALE: 1"=30'-0"

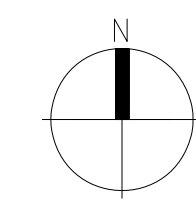

DESIGNER :

422 NW NORTH RIVER DRIVE
MIAMI, FL 33128
T: 305 606 1413
E: admin@dupouxdesign.com
dupouxdesign.com



ARCHITECT:

ENVIRONETICS
180 Sylvan Avenue
Englewood Cliffs, NJ 07632
T: 201 884 1000
E: jsiegel@environetics-nj.com

CLIENT:

Michael Yanko

CONSULTANT:

SUBMITALS :

NO.	DATE	ISSUE
1	12/21/12	SD-Submittal Package
2	01/16/13	ARB- Submittal Package

REVISIONS :

NO.	DATE	ISSUE

NOT FOR CONSTRUCTION

Key Map

NEW PROJECT FOR:
NYLO
ON HUDSON
Nyack, New York

DRAWING TITLE :

SITE PLAN

Scale: 1/32" = 1'-0"


Date: 01/02/13

Drawn By | Checked By | Approved By

File Name:

A01.00

DD PHASE

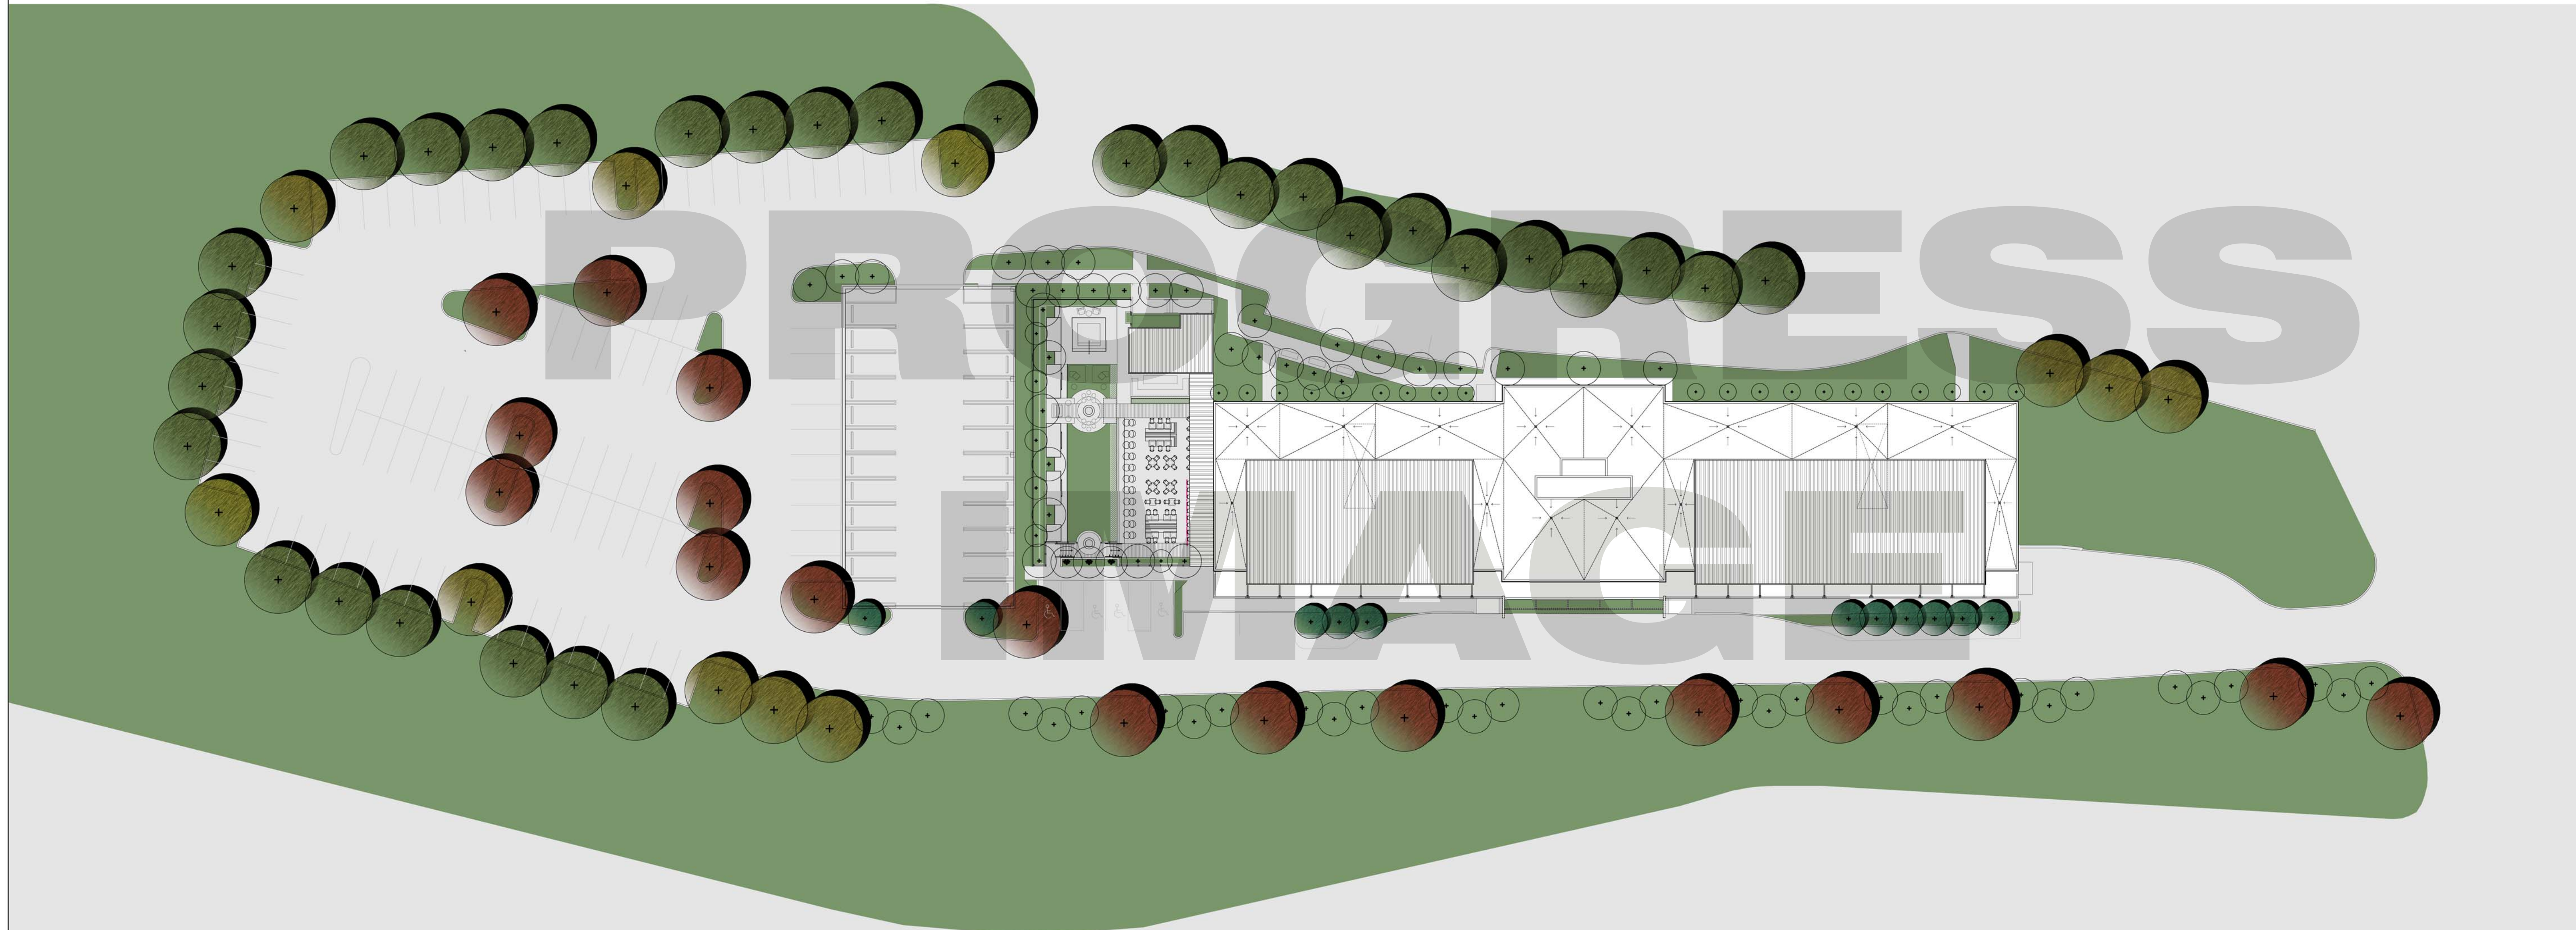

1 SITE PLAN
A01.00 SCALE: 1"=30'-0"

DESIGNER :

422 NW NORTH RIVER DRIVE
MIAMI, FL 33128
T: 305 608 1413
E: admin@dupouxdesign.com
dupouxdesign.com



ARCHITECT:

ENVIRONETICS
180 Sylvan Avenue
Englewood Cliffs, NJ 07632
T: 201 894 1000
E: jsiegel@environetics-nj.com

CLIENT:

Michael Yanko

CONSULTANT:

SUBMITALS :

NO.	DATE	ISSUE
1	12/21/12	SD-Submittal Package
2	01/16/13	ARB- Submittal Package

REVISIONS :

NO.	DATE	ISSUE

NOT FOR CONSTRUCTION

Key Map

NEW PROJECT FOR:

NYLO
ON HUDSON
Nyack, New York

DRAWING TITLE :

SITE PLAN

Scale: 1/32" = 1'-0"


Date: 01/02/13

Drawn By | Checked By | Approved By


File Name:

A01.01

DD PHASE

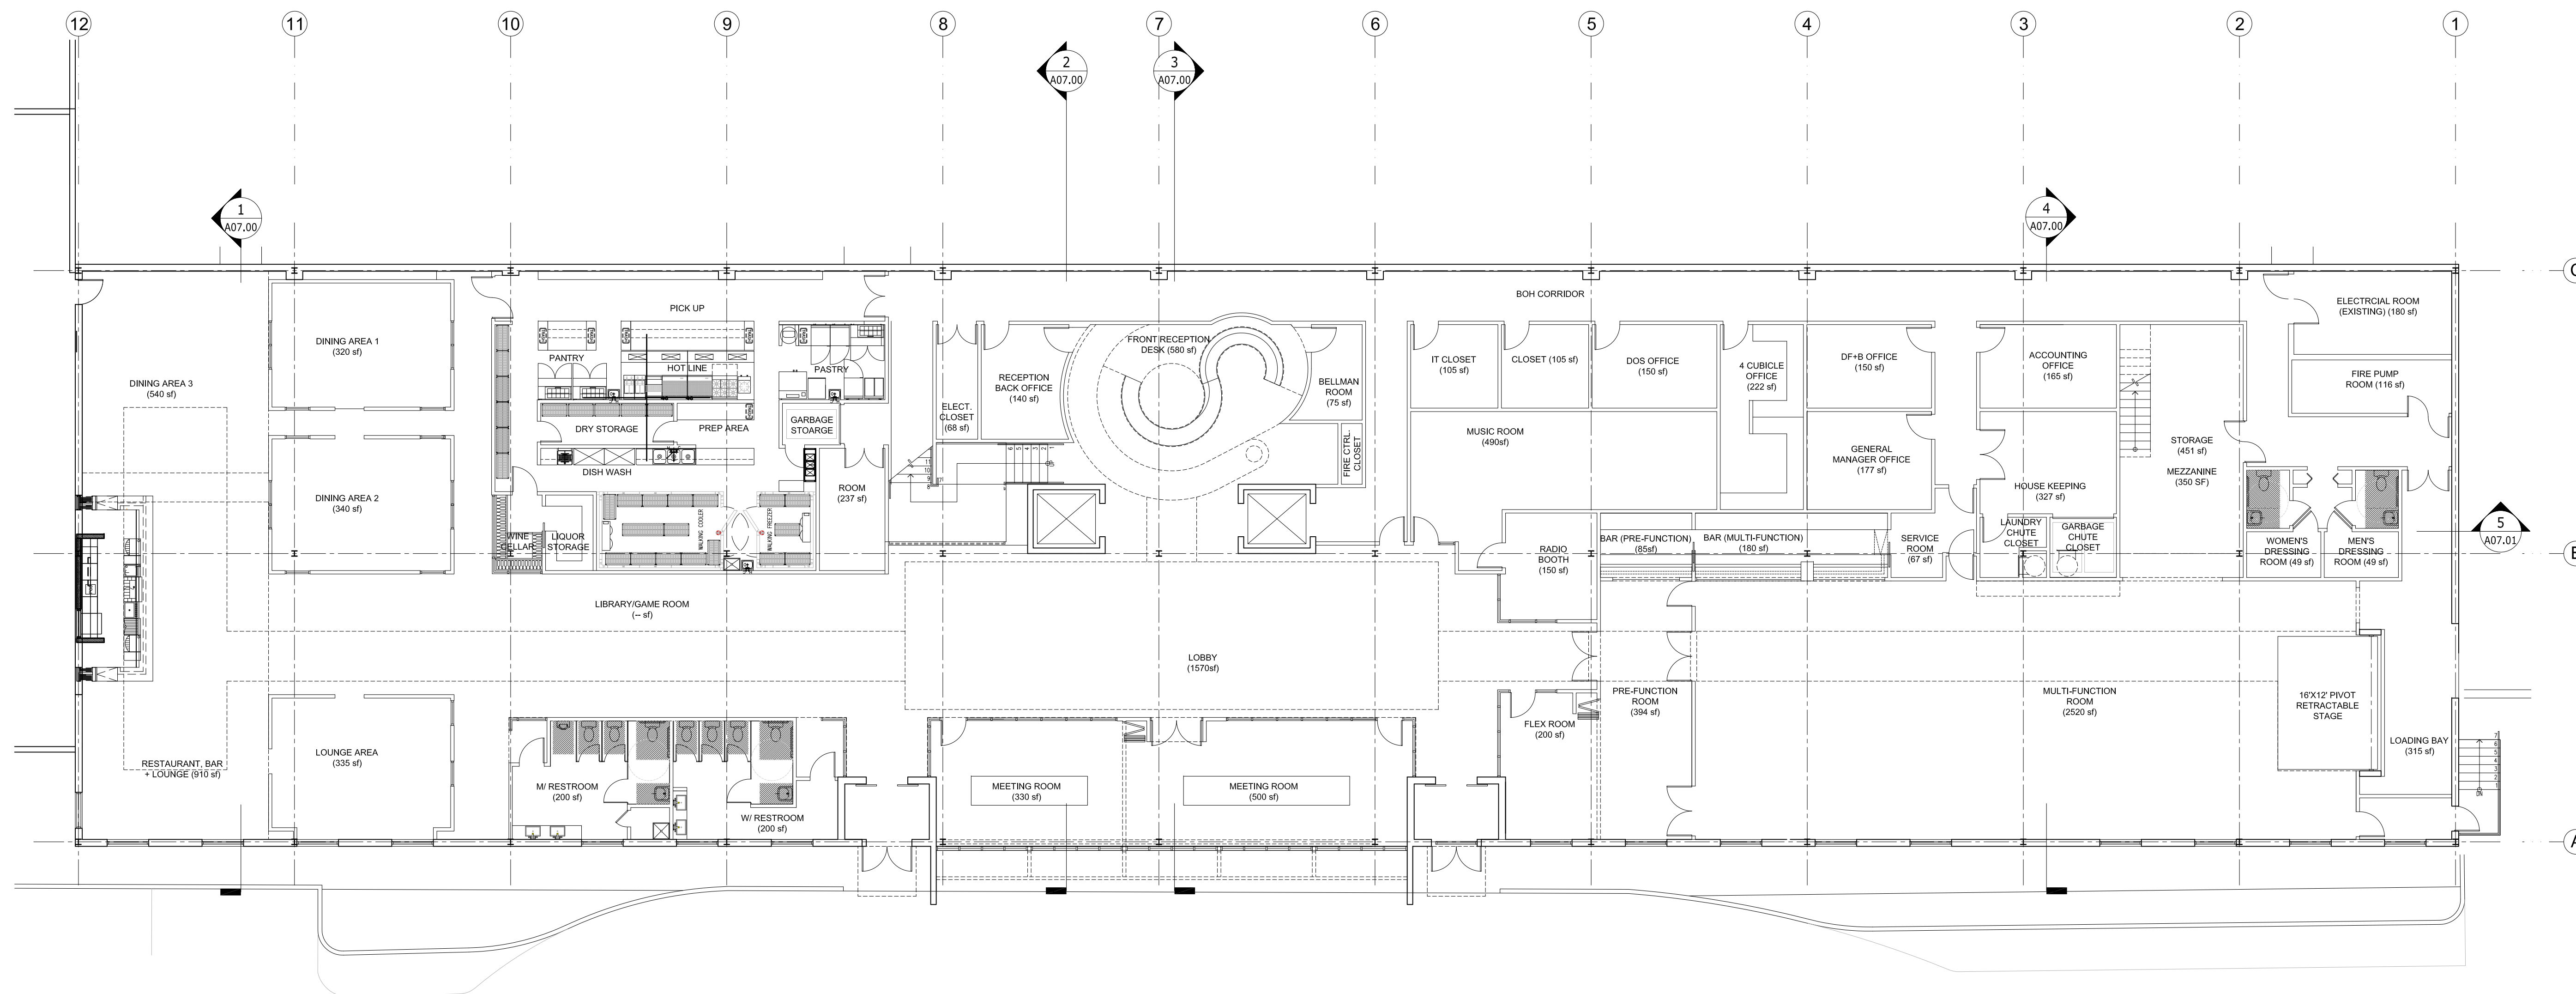

1 FLOOR PLAN - LEVEL 1
 A02.01 SCALE: 3/32"=1'-0"

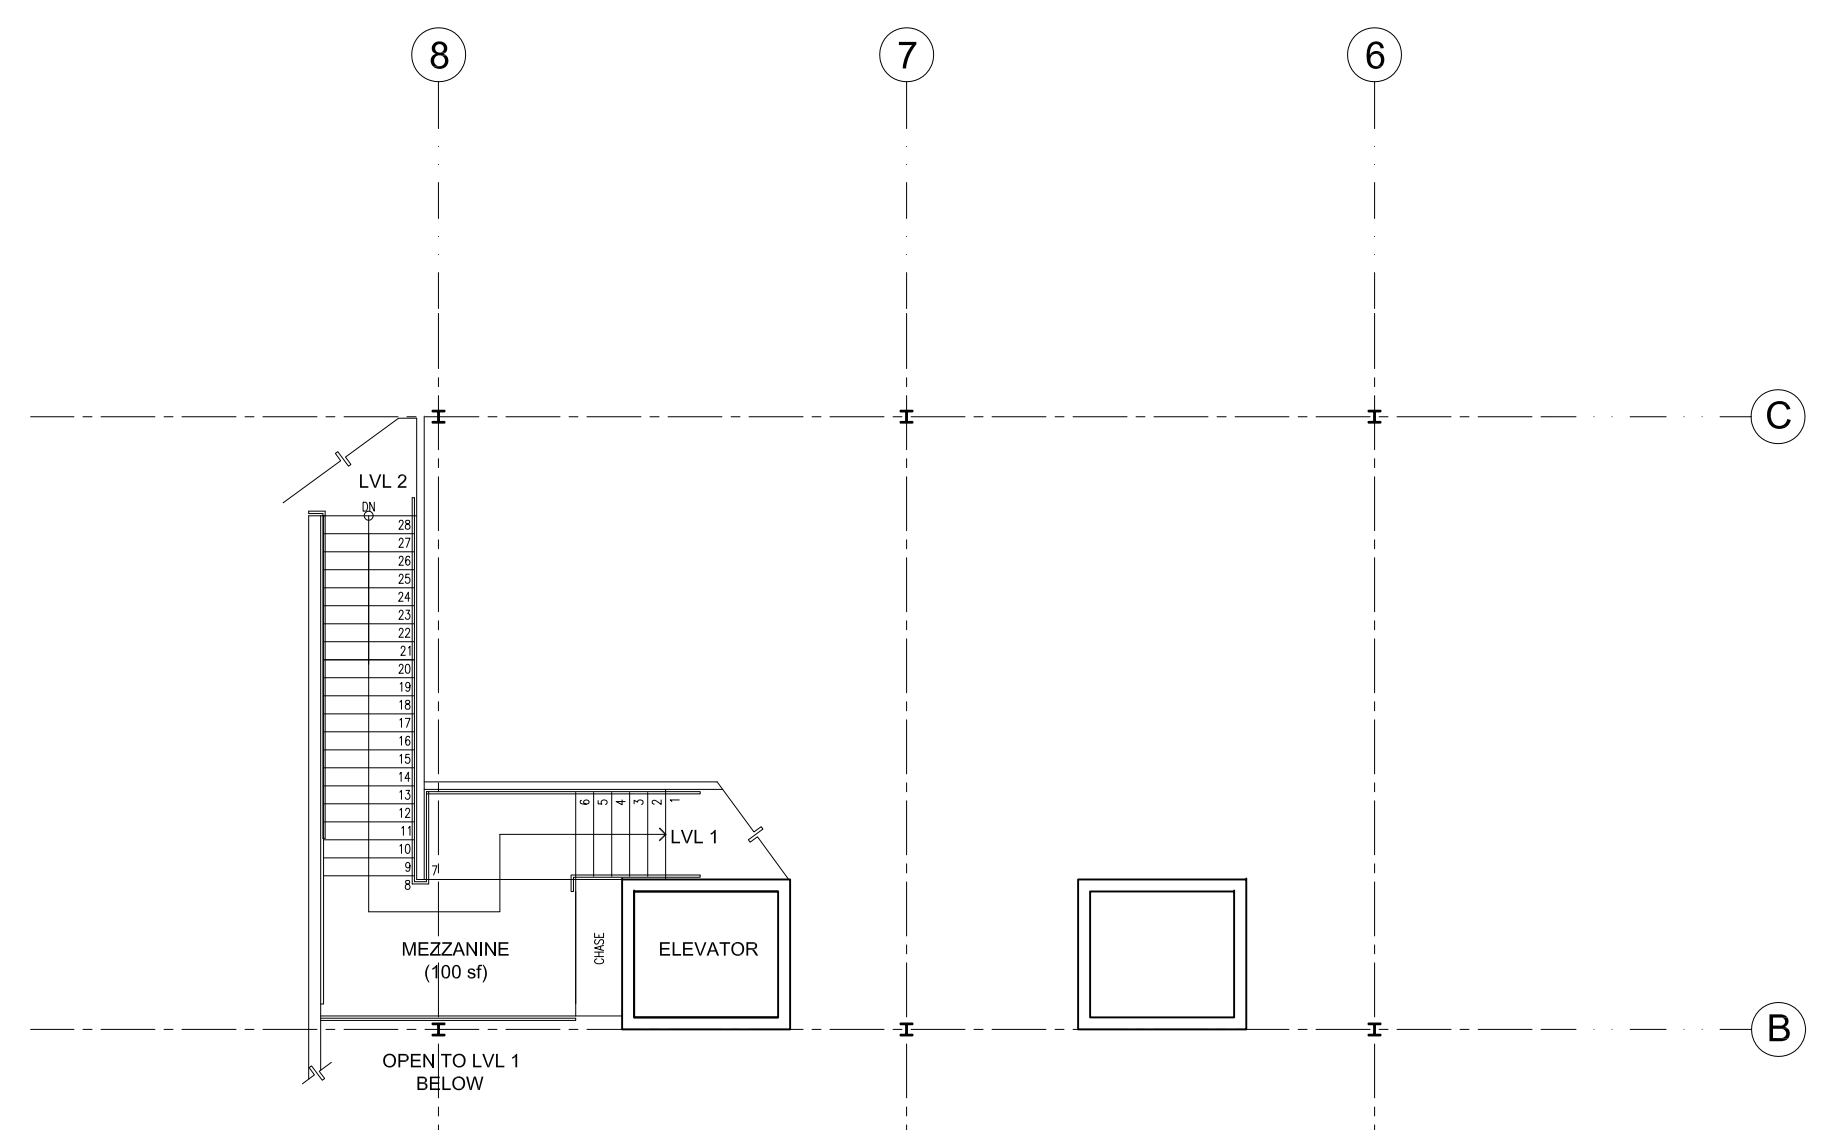

2 FLOOR PLAN - LEVEL 1 (Mezzanine)
 A02.00 SCALE: 3/32"=1'-0"

DESIGNER :
 422 NW NORTH RIVER DRIVE
 MIAMI, FL 33128
 T: 305 606 1413
 E: admin@dupouxdesign.com
 dupouxdesign.com

ARCHITECT:
 ENVIRONETICS
 180 Sylvan Avenue
 Englewood Cliffs, NJ 07632
 T: 201 884 1000
 E: jlsiegel@environetics-nj.com

CLIENT:
 Michael Yanko

CONSULTANT:

SUBMITTALS :

NO.	DATE	ISSUE
1	12/21/12	SD-Submittal Package
2	01/16/13	ARB-Submittal Package

REVISIONS :

NO.	DATE	ISSUE

NOT FOR CONSTRUCTION

Key Map


NEW PROJECT FOR:
NYLO
 ON HUDSON
 Nyack, New York

DRAWING TITLE :
FLOOR PLAN
LEVEL 1


Scale: 3/32" = 1'-0"
 Date: 01/02/13
 Drawn By: _____ Checked By: _____ Approved By: _____
 File Name: _____

A02.00

DD PHASE

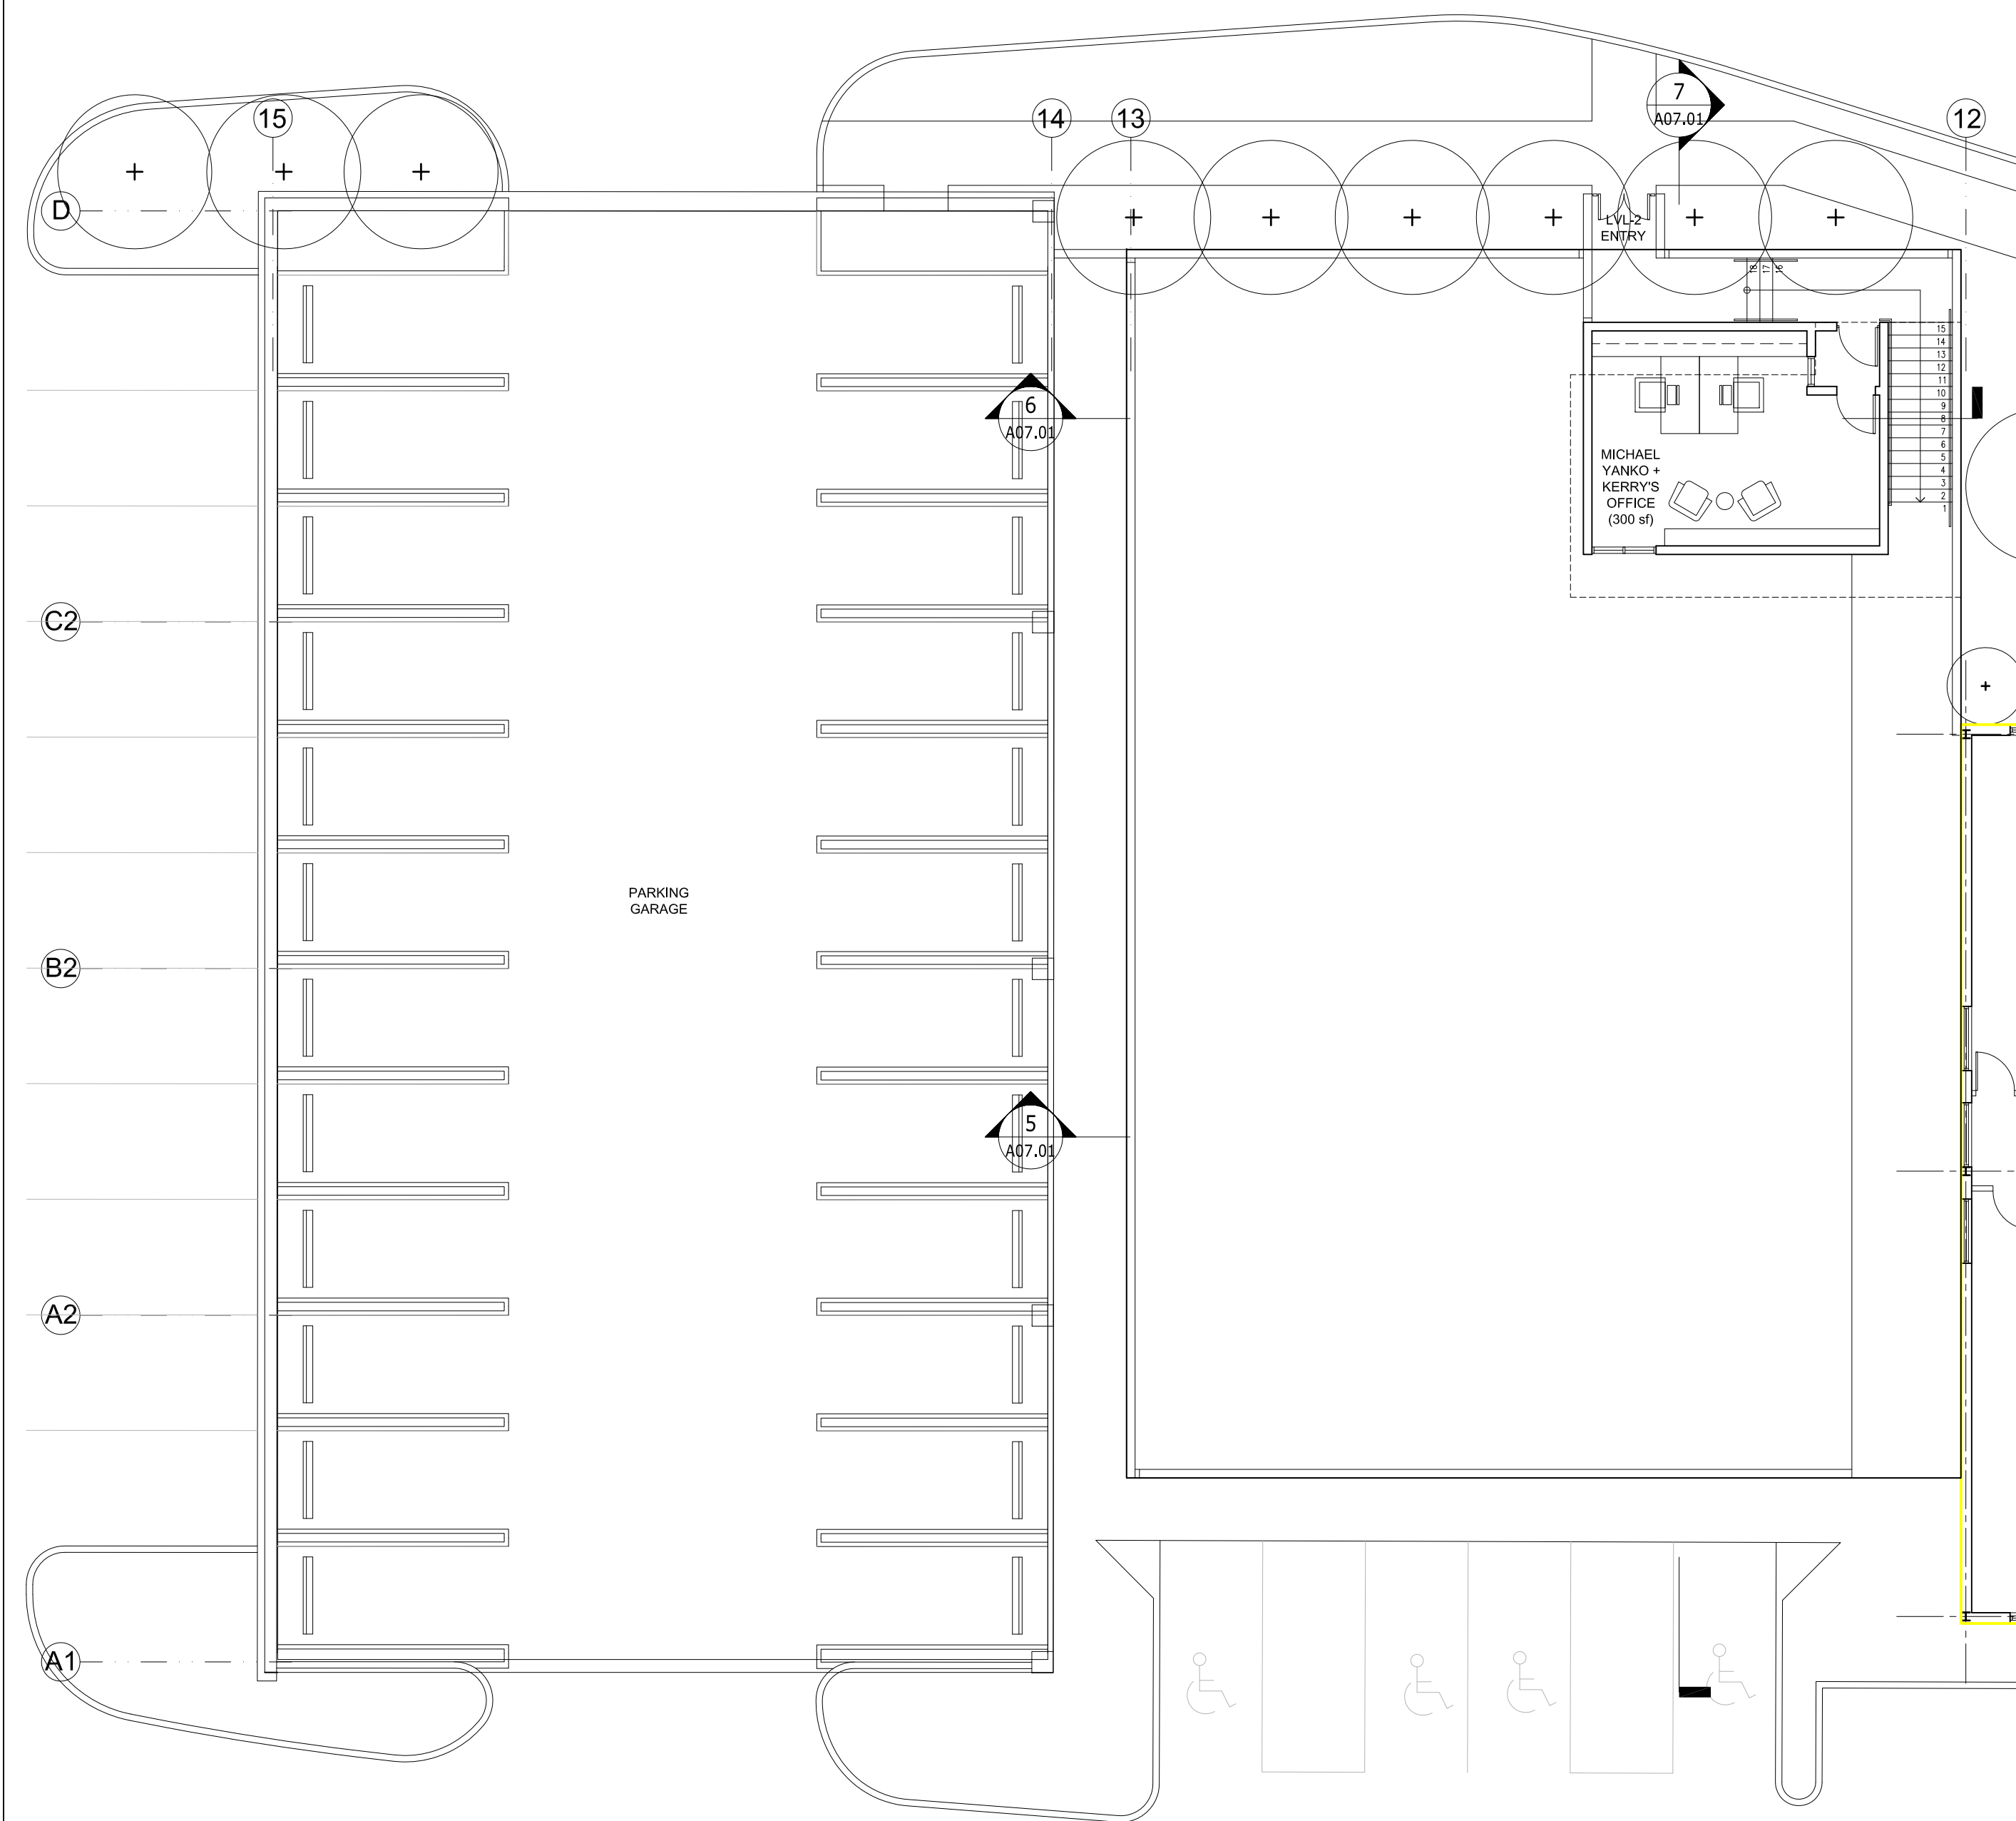

2 FLOOR PLAN - LEVEL 2 (Exterior Amenities and Parking Garage)
A02.01 SCALE: 3/32" = 1'-0"

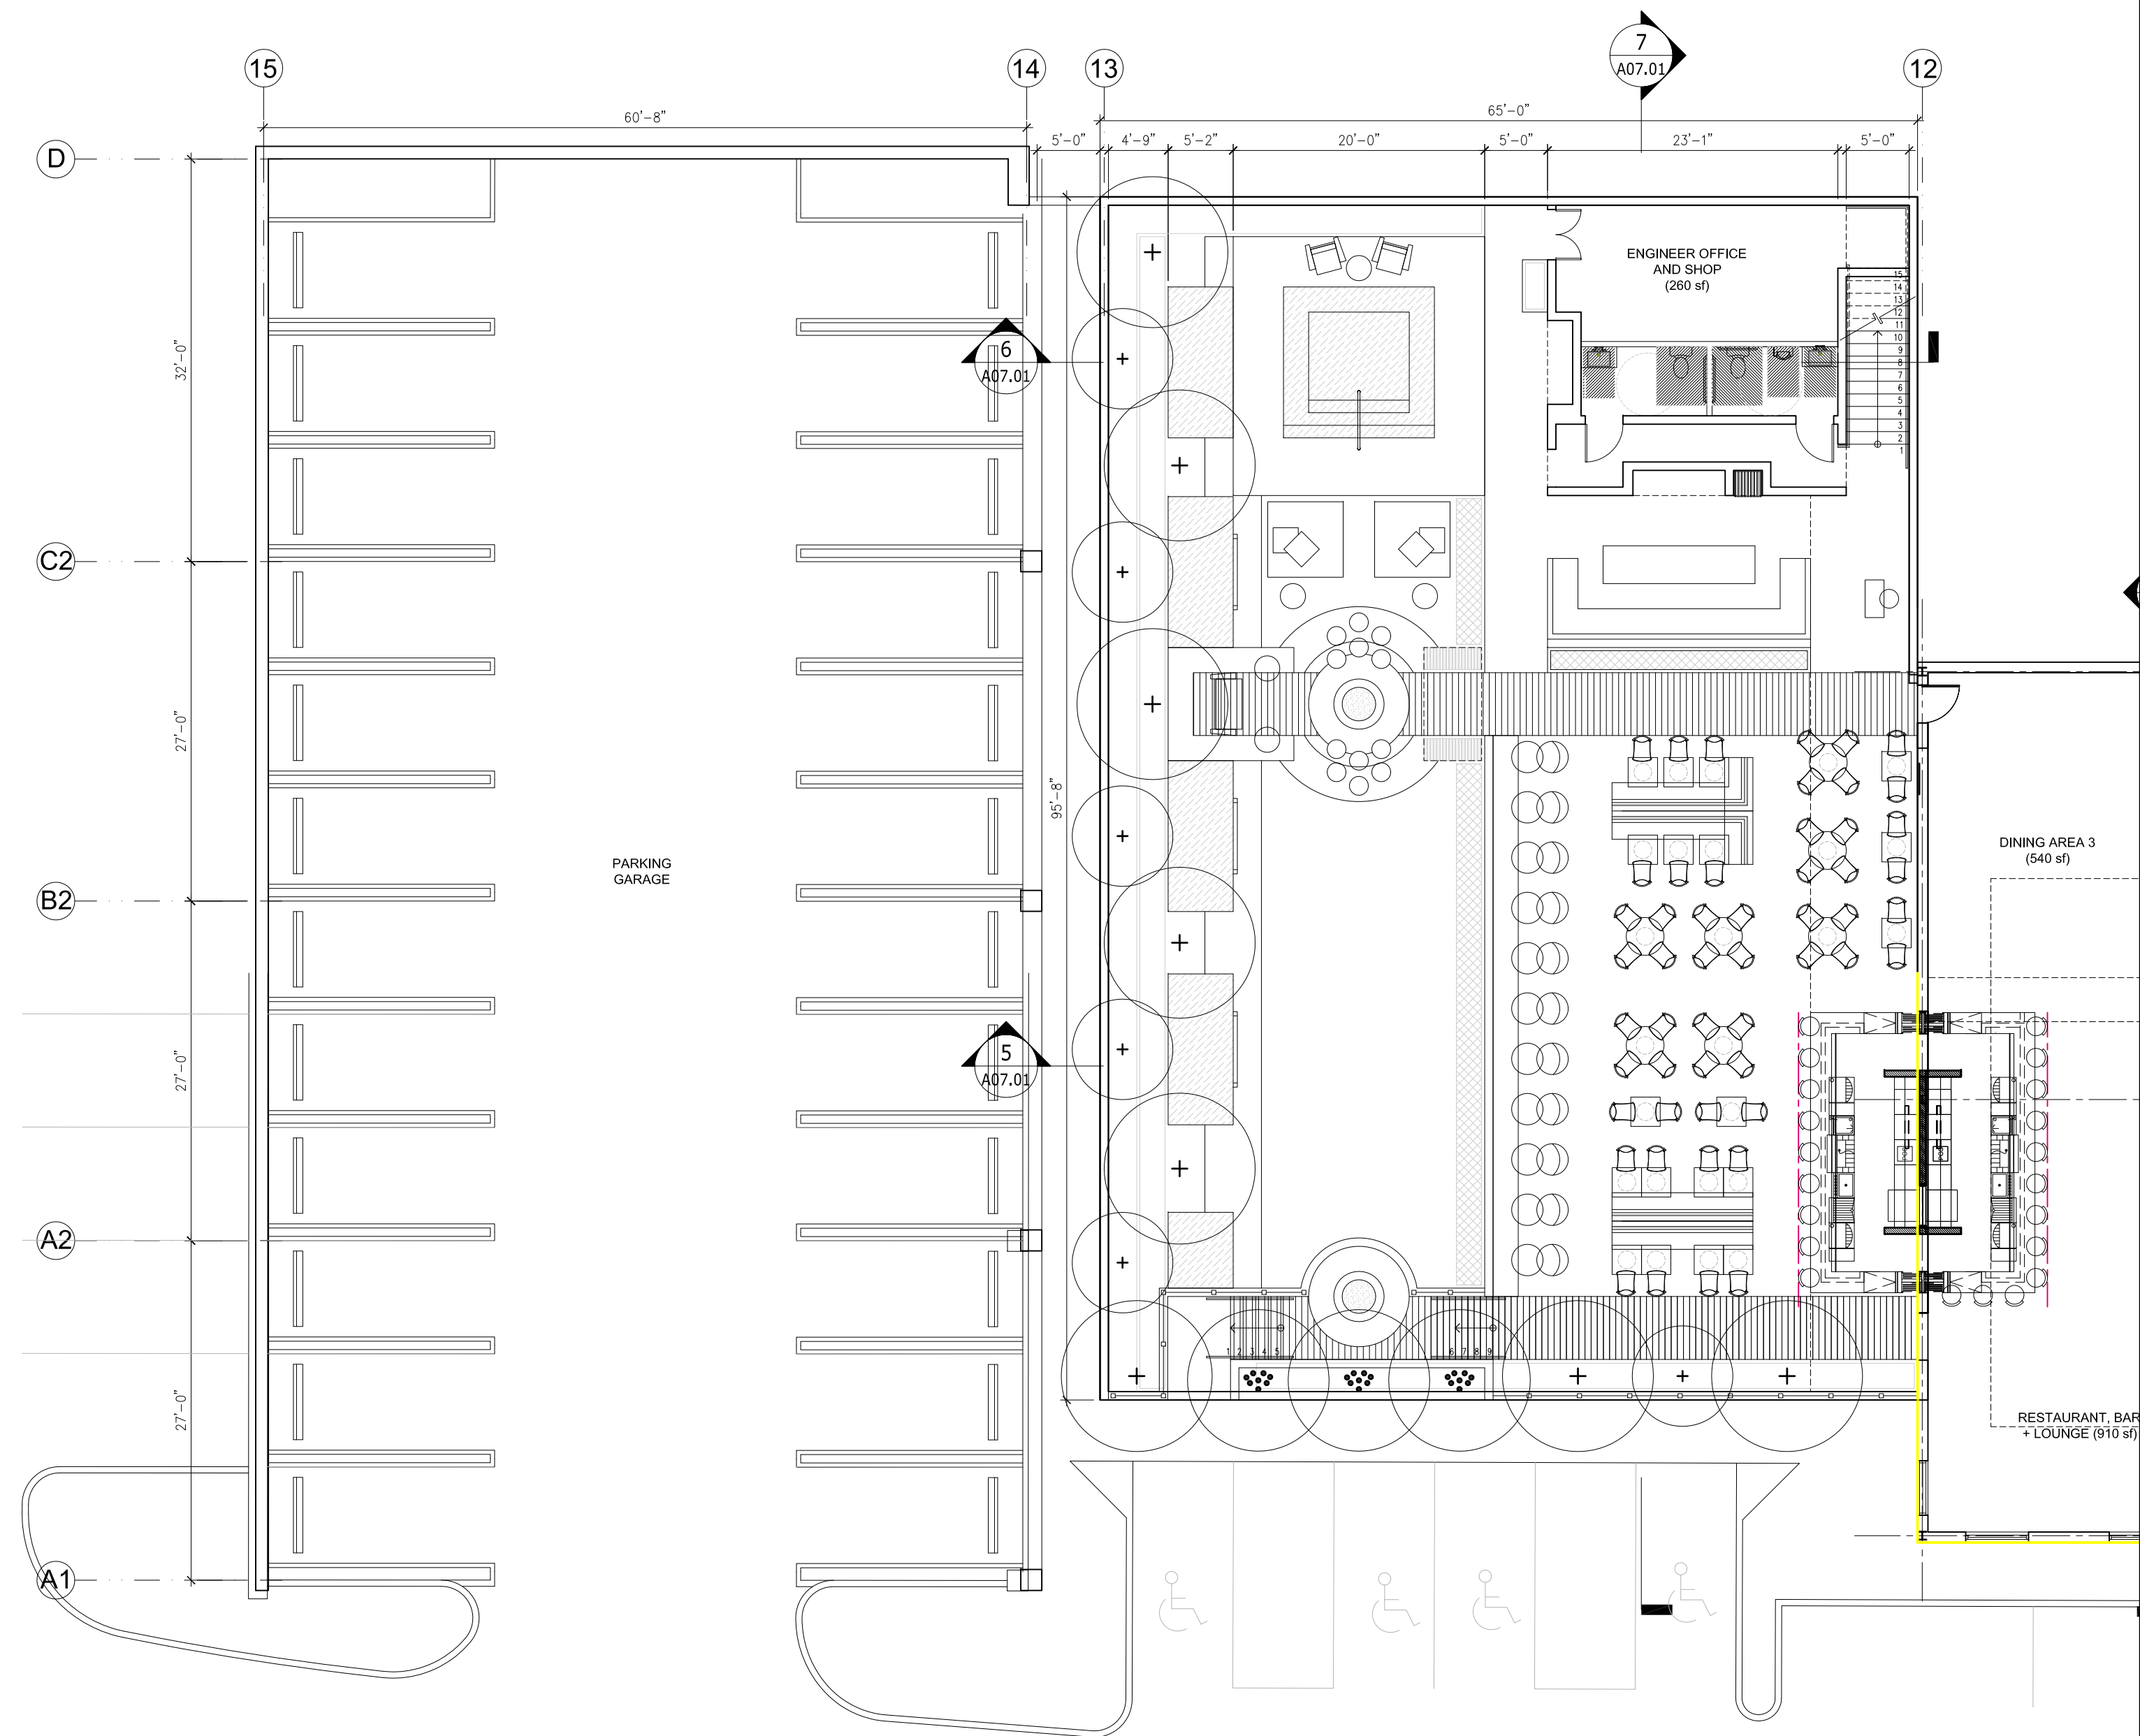

1 FLOOR PLAN - LEVEL 1 (Exterior Amenities and Parking Garage)
A02.01 SCALE: 3/32" = 1'-0"

DESIGNER :

422 NW NORTH RIVER DRIVE
MIAMI, FL 33128
T: 305 606 1413
E: admin@dupouxdesign.com
dupouxdesign.com



ARCHITECT:

ENVIRONETICS
180 Sylvan Avenue
Englewood Cliffs, NJ 07632
T: 201 884 1000
E: jsiegel@environetics-nj.com

CLIENT:

Michael Yanko

CONSULTANT:

SUBMITTALS :

NO.	DATE	ISSUE
1	12/21/12	SD-Submittal Package
2	01/16/13	ARB- Submittal Package

REVISIONS :

NO.	DATE	ISSUE
-----	------	-------

NOT FOR CONSTRUCTION

Key Map

NEW PROJECT FOR:

NYLO
ON HUDSON
Nyack, New York

DRAWING TITLE :

FLOOR PLAN
(Exterior Amenities and Parking Garage)

Scale: 3/32" = 1'-0"


Date: 01/02/13

Drawn By | Checked By | Approved By


File Name:

A02.01

DD PHASE

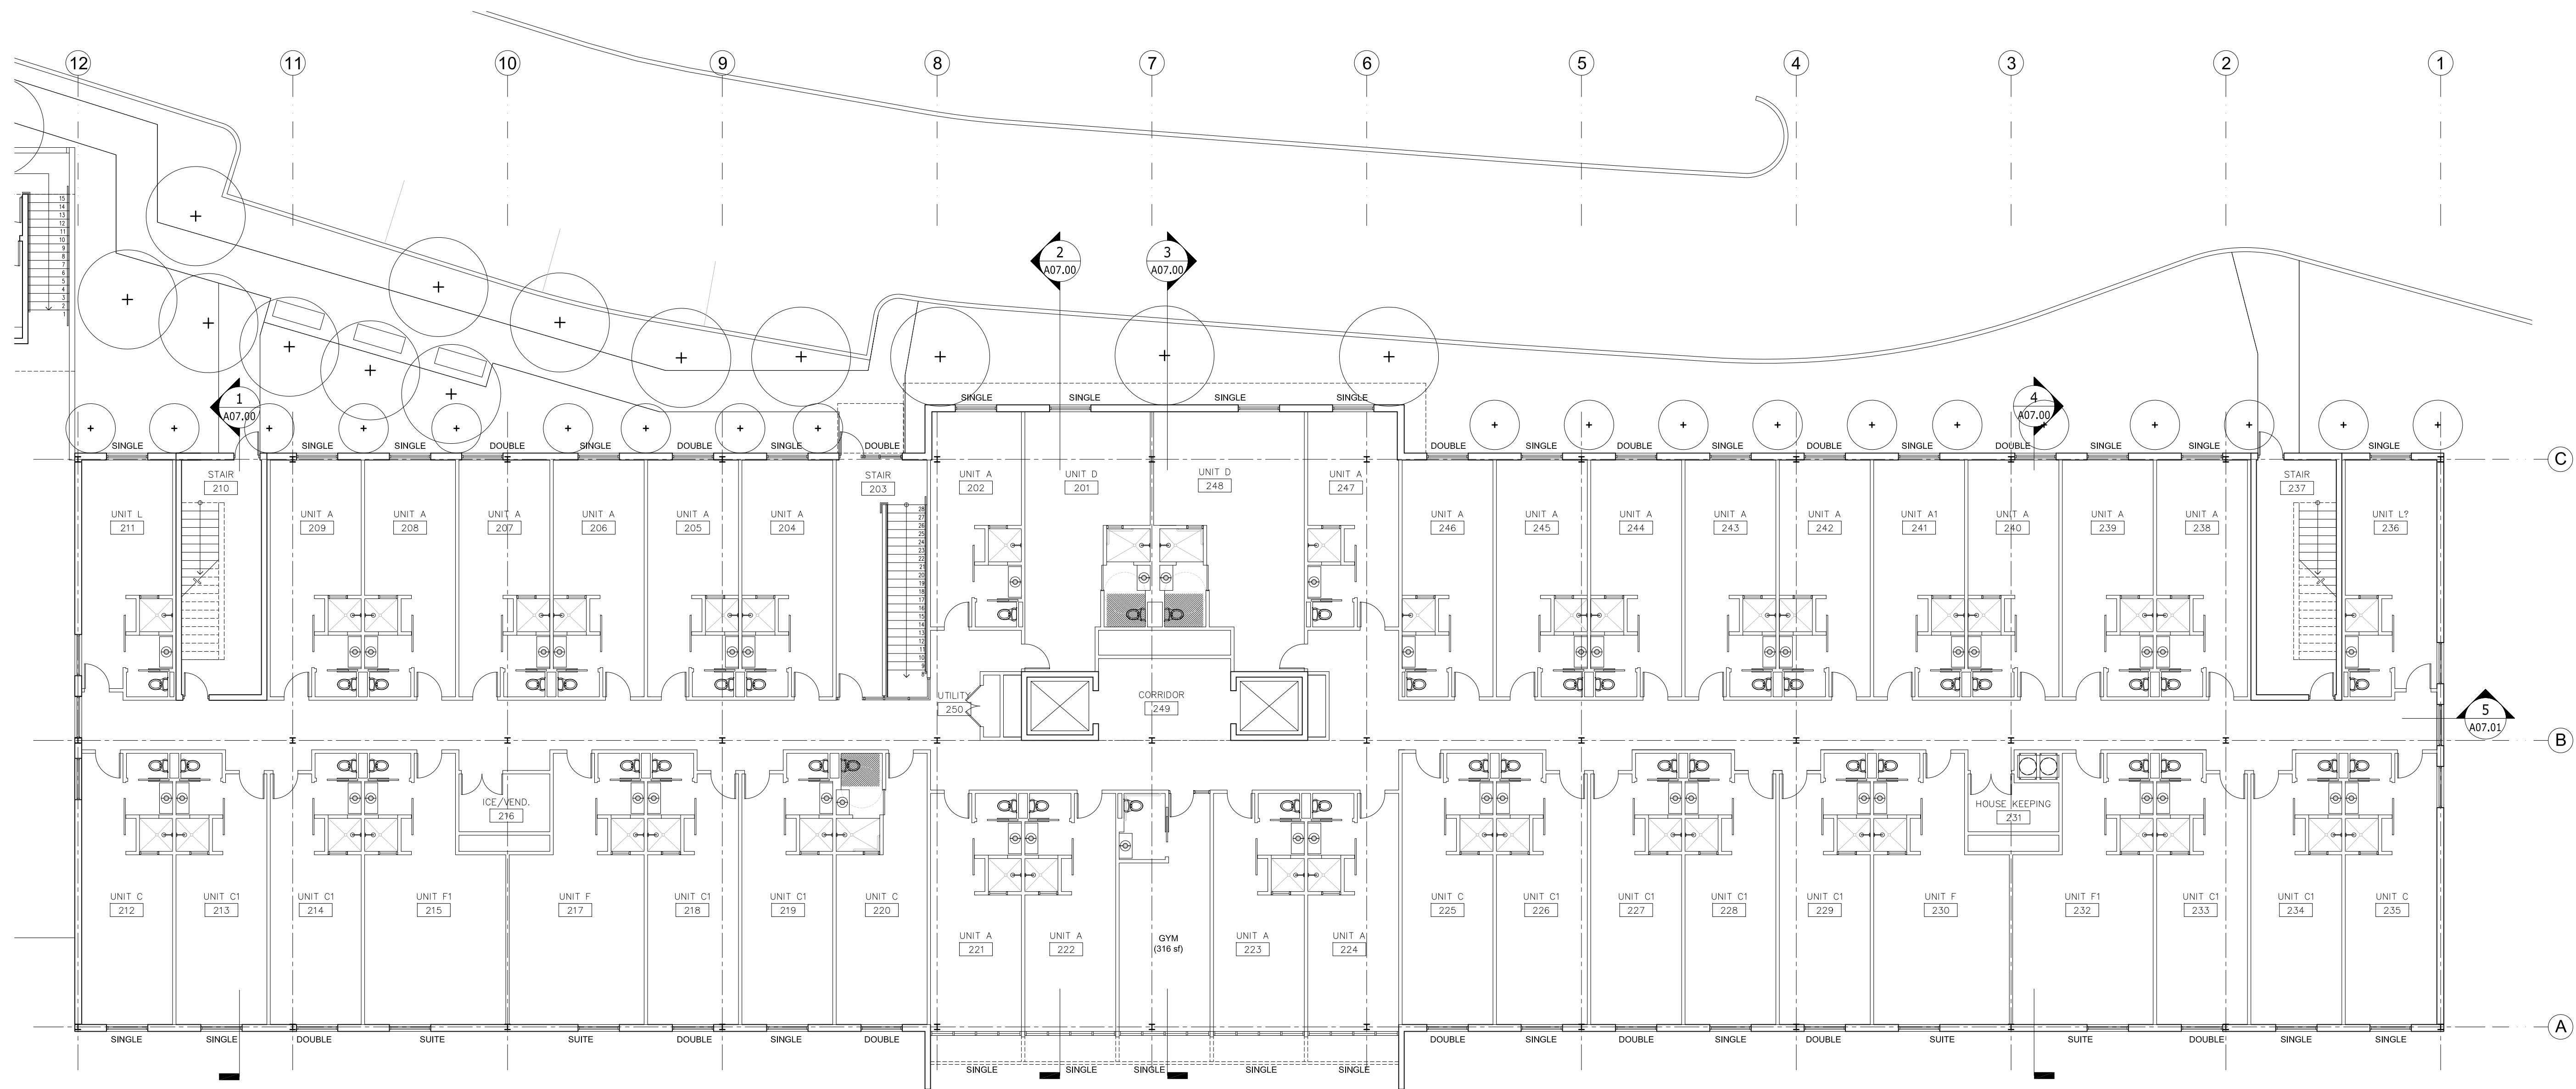

1 FLOOR PLAN - LEVEL 2
A02.01 SCALE: 3/32"=1'-0"

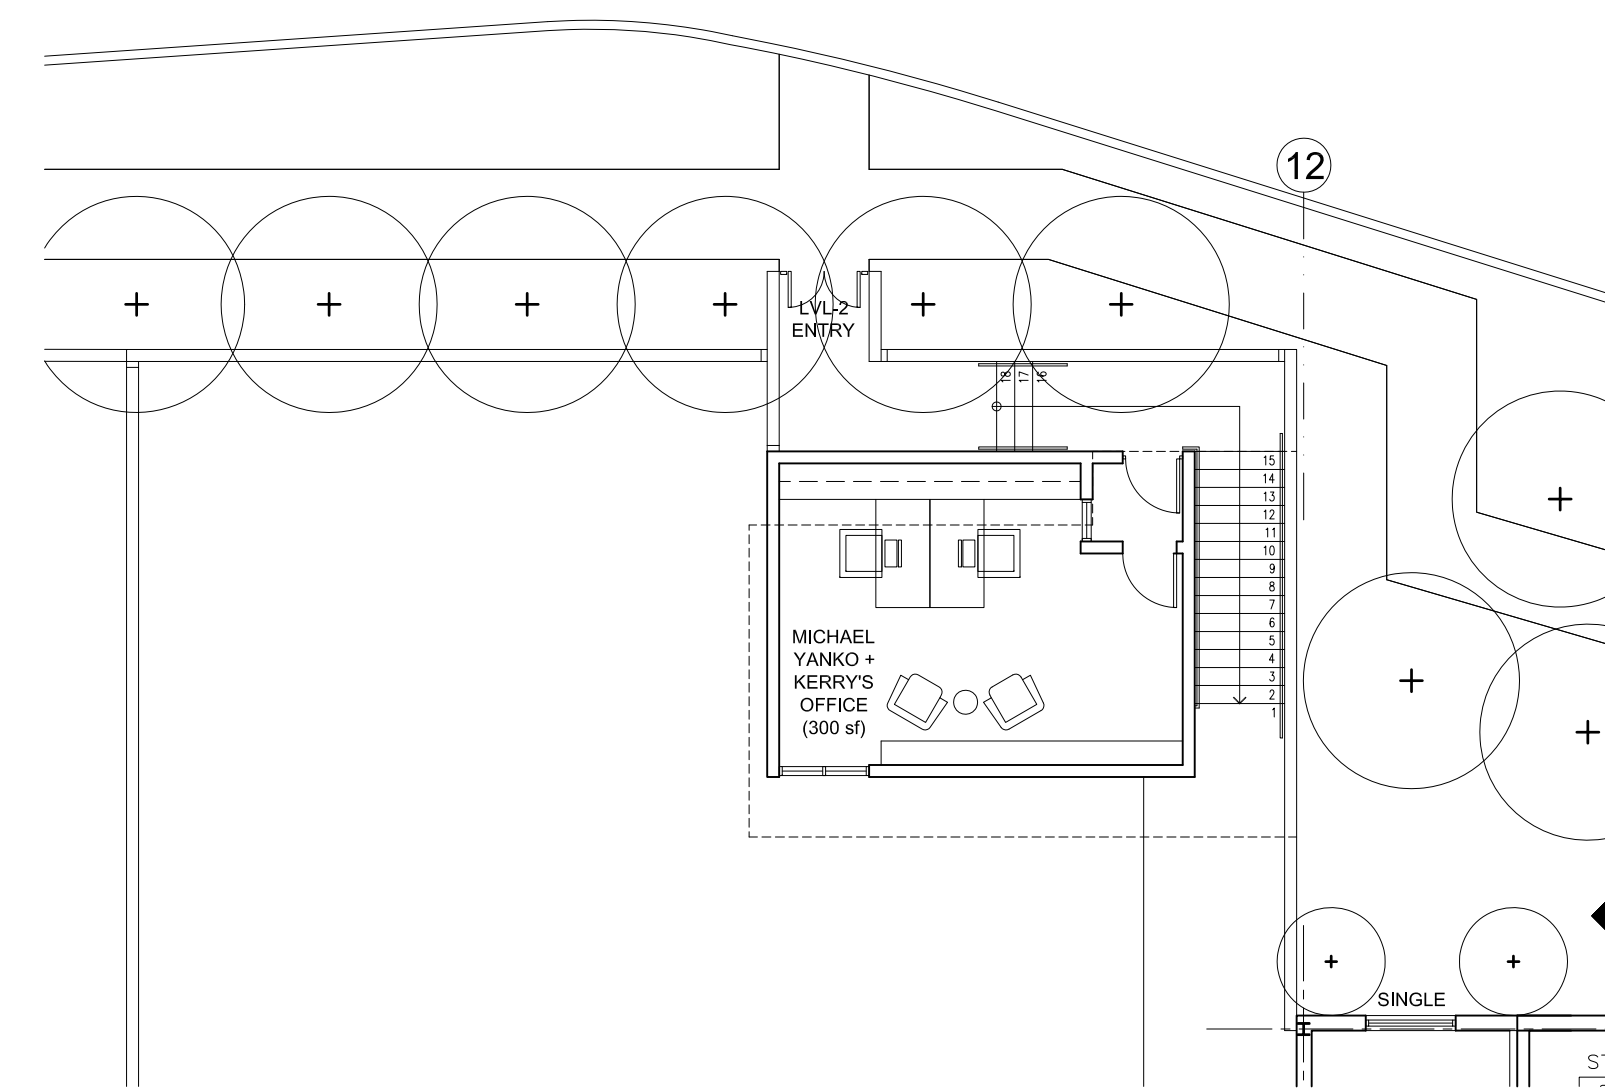

1 FLOOR PLAN - LEVEL 2
A02.01 SCALE: 3/32"=1'-0"

DESIGNER :
422 NW NORTH RIVER DRIVE
MIAMI, FL 33128
T: 305 606 1413
E: admin@dupouxdesign.com
dupouxdesign.com

ARCHITECT:
ENVIRONETICS
180 Sylvan Avenue
Englewood Cliffs, NJ 07632
T: 201 884 1000
E: jlsiegel@environetics-nj.com

CLIENT:
Michael Yanko

CONSULTANT:

SUBMITALS :

NO.	DATE	ISSUE
1	12/21/12	SD-Submittal Package
2	01/16/13	ARB- Submittal Package

REVISIONS :

NO.	DATE	ISSUE

NOT FOR CONSTRUCTION


Key Map
NEW PROJECT FOR:
NYLO ON HUDSON
Nyack, New York

DRAWING TITLE :
FLOOR PLAN LEVEL 2

Scale: 3/32" = 1'-0"
Date: 01/02/13
Drawn By | Checked By | Approved By
File Name:

A02.02

DD PHASE

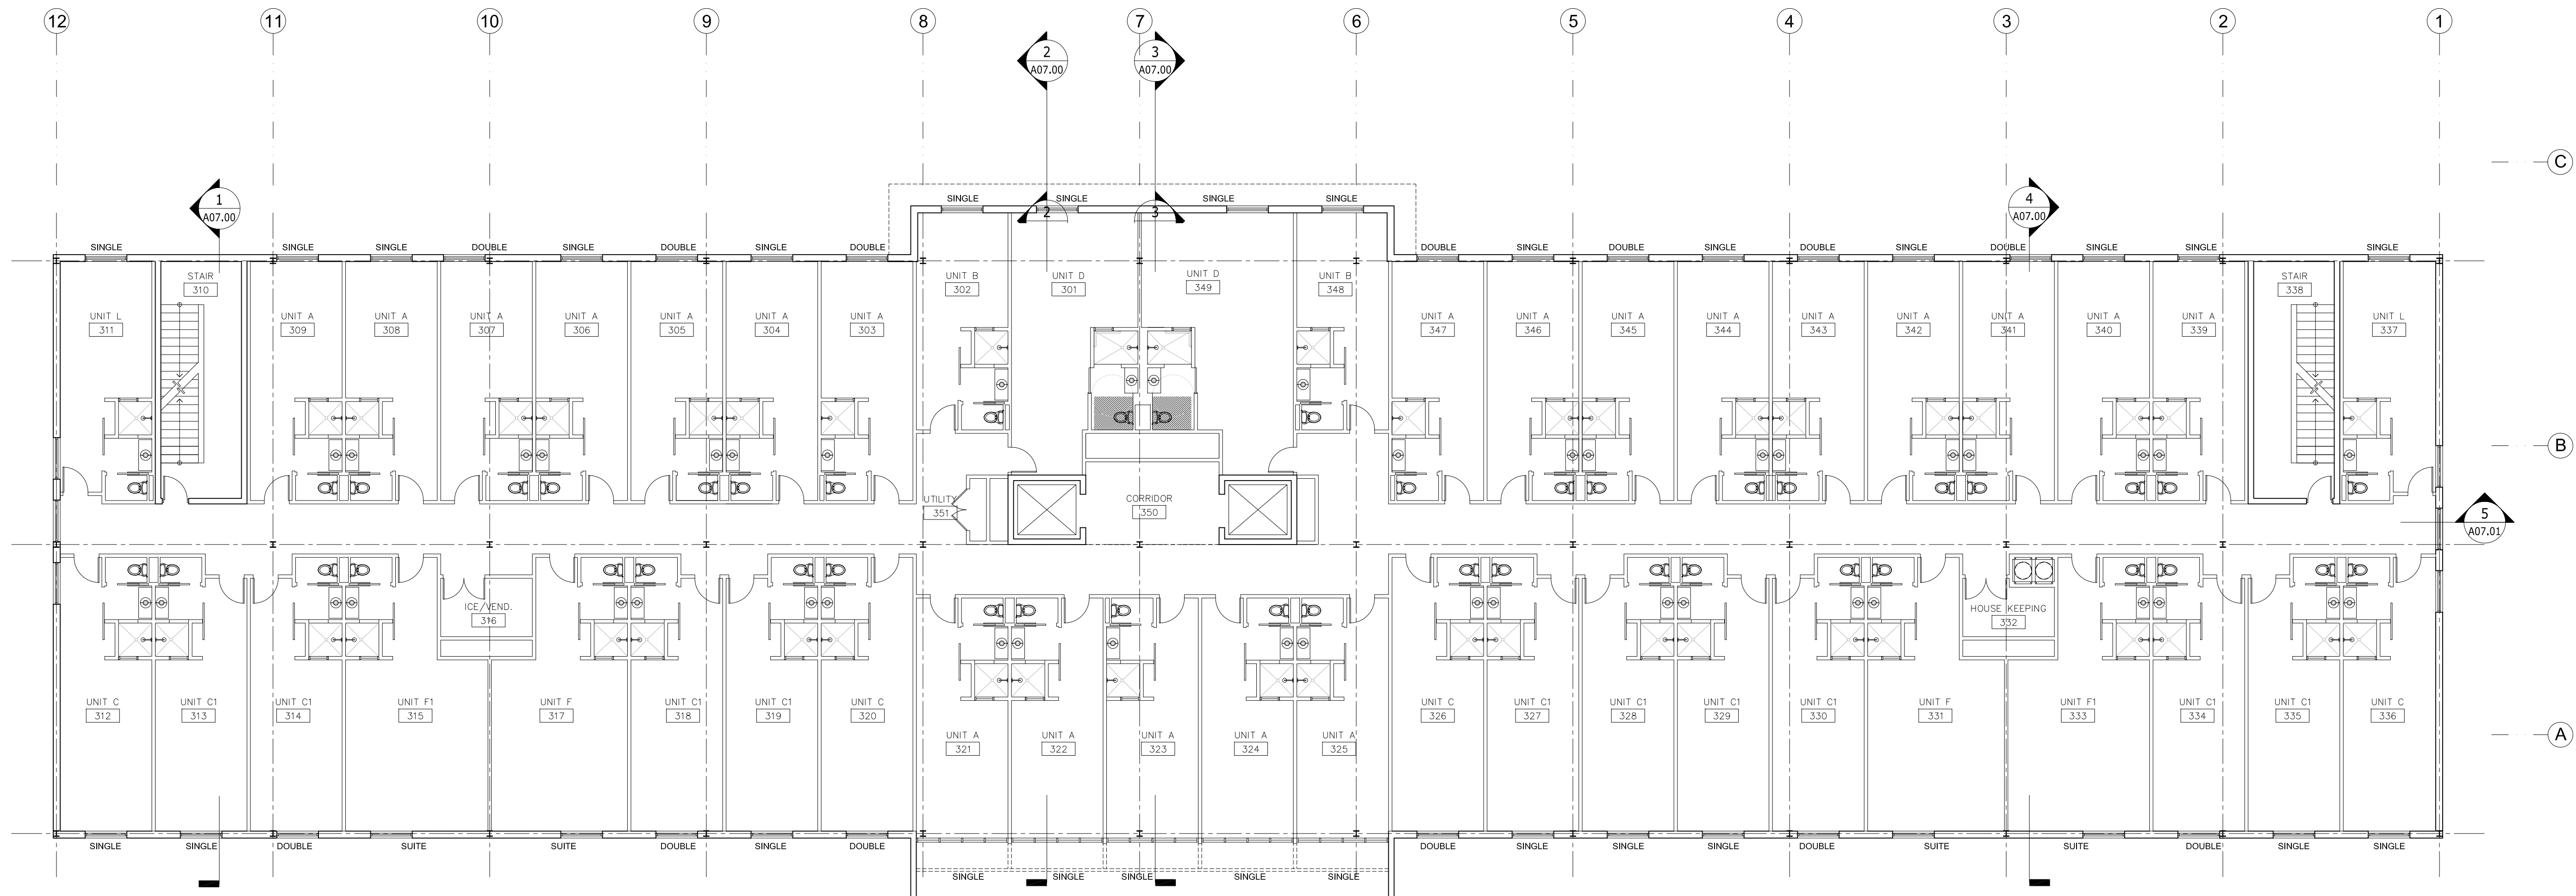

1 FLOOR PLAN - LEVEL 3
 A02.03 SCALE: 3/32"=1'-0"

DESIGNER :
 422 NW NORTH RIVER DRIVE
 MIAMI, FL 33128
 T: 305 606 1413
 E: admin@dupouxdesign.com
 dupouxdesign.com

ARCHITECT:
 ENVIRONETICS
 180 Sylvan Avenue
 Englewood Cliffs, NJ 07632
 T: 201 884 1000
 E: jlegal@environetics-nj.com

CLIENT:
 Michael Yanko

CONSULTANT:

SUBMITTALS :

NO.	DATE	ISSUE
1	12/21/12	SD-Submittal Package
2	01/16/13	ARB-Submittal Package

REVISIONS :

NO.	DATE	ISSUE

NOT FOR CONSTRUCTION

Key Map


NEW PROJECT FOR:
NYLO
 ON HUDSON
 Nyack, New York

DRAWING TITLE :
FLOOR PLAN
LEVEL 3

Scale: 3/32" = 1'-0"
 Date: 01/02/13
 Drawn By: _____ Checked By: _____ Approved By: _____
 File Name: _____

A02.03

DD PHASE

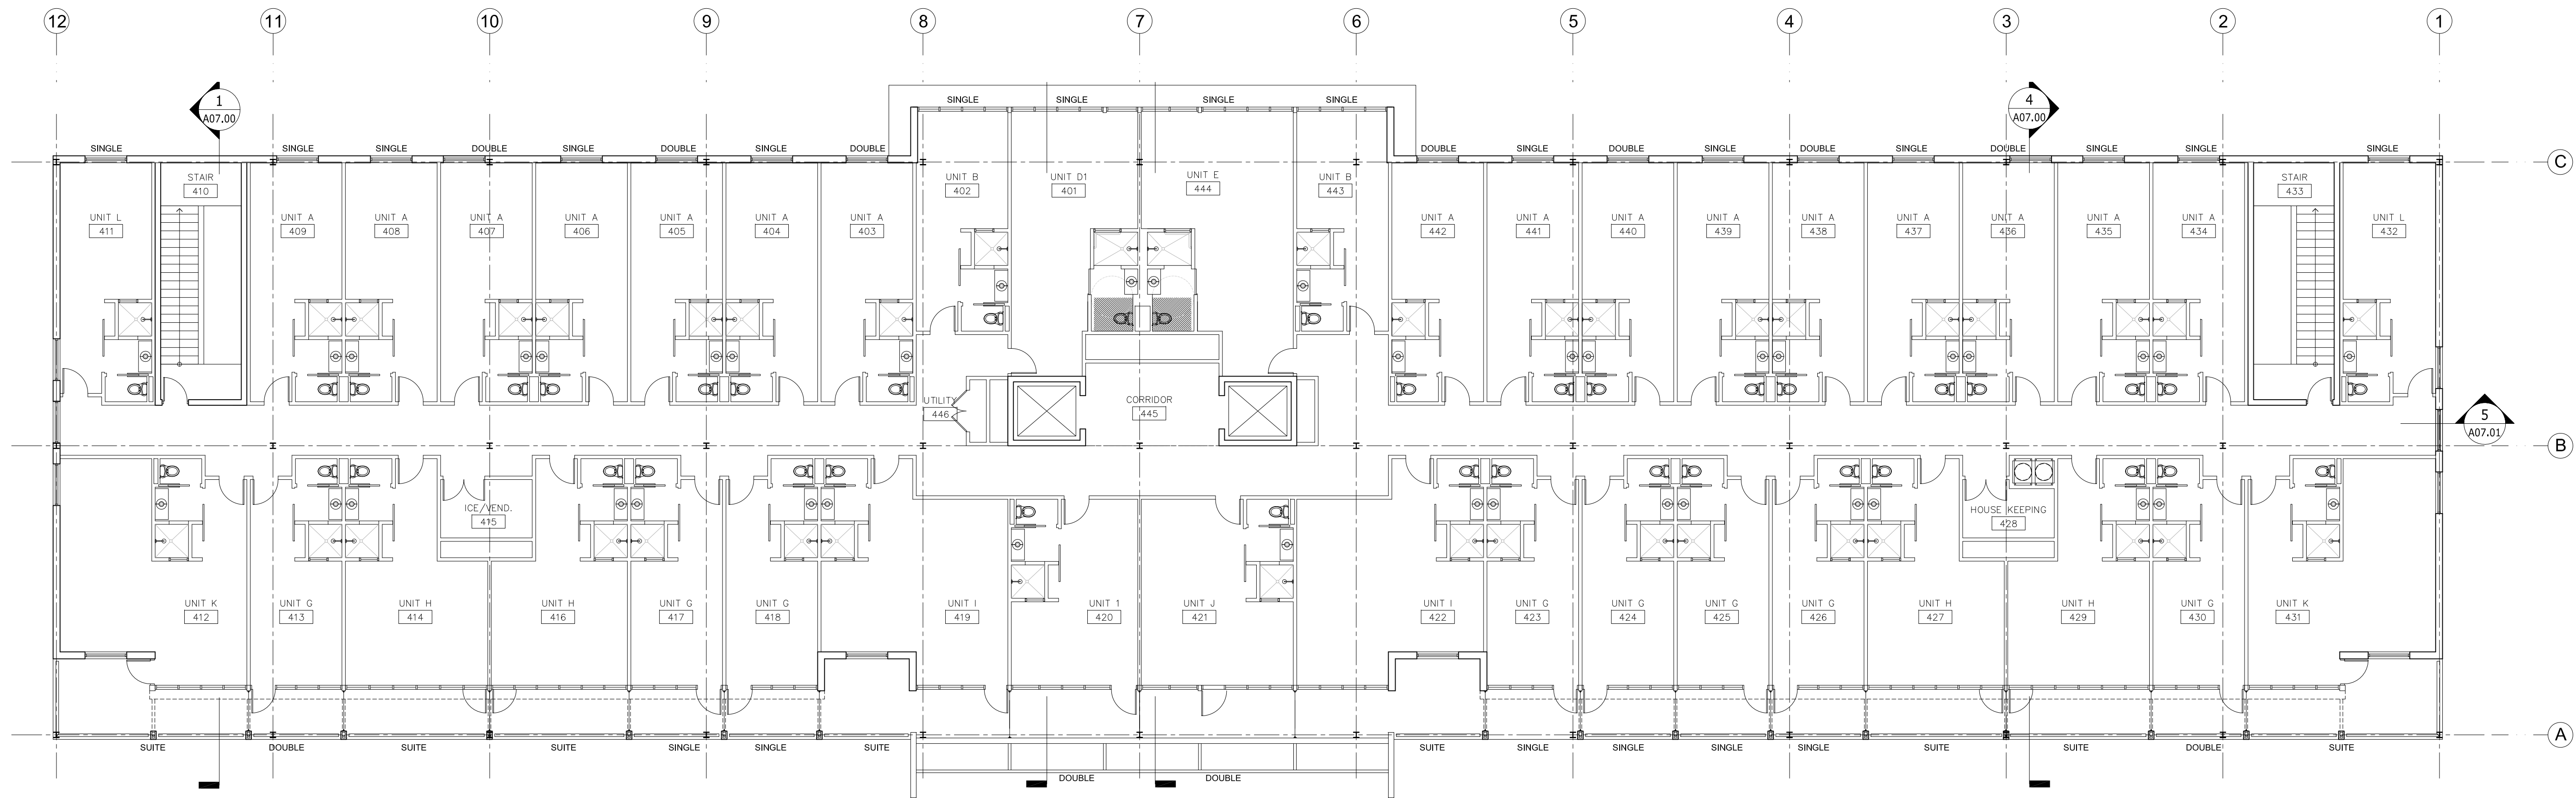

1 FLOOR PLAN - LEVEL 4
 A02.04 SCALE: 3/32"=1'-0"

DESIGNER :

422 NW NORTH RIVER DRIVE
 MIAMI, FL 33128
 T: 305 606 1413
 E: admin@dupouxdesign.com
 dupouxdesign.com



ARCHITECT:

ENVIRONETICS
 180 Sylvan Avenue
 Englewood Cliffs, NJ 07632
 T: 201 884 1000
 E: jsiegel@environetics-nj.com

CLIENT:

Michael Yanko

CONSULTANT:

SUBMITTALS :

NO.	DATE	ISSUE
1	12/21/12	SD-Submittal Package
2	01/16/13	ARB-Submittal Package

REVISIONS :

NO.	DATE	ISSUE
-----	------	-------

NOT FOR CONSTRUCTION

Key Map

NEW PROJECT FOR:

NYLO
 ON HUDSON
 Nyack, New York

DRAWING TITLE :

FLOOR PLAN
 LEVEL 4

Scale: 3/32" = 1'-0"


Date: 01/02/13

Drawn By | Checked By | Approved By


File Name:

A02.04

DD PHASE

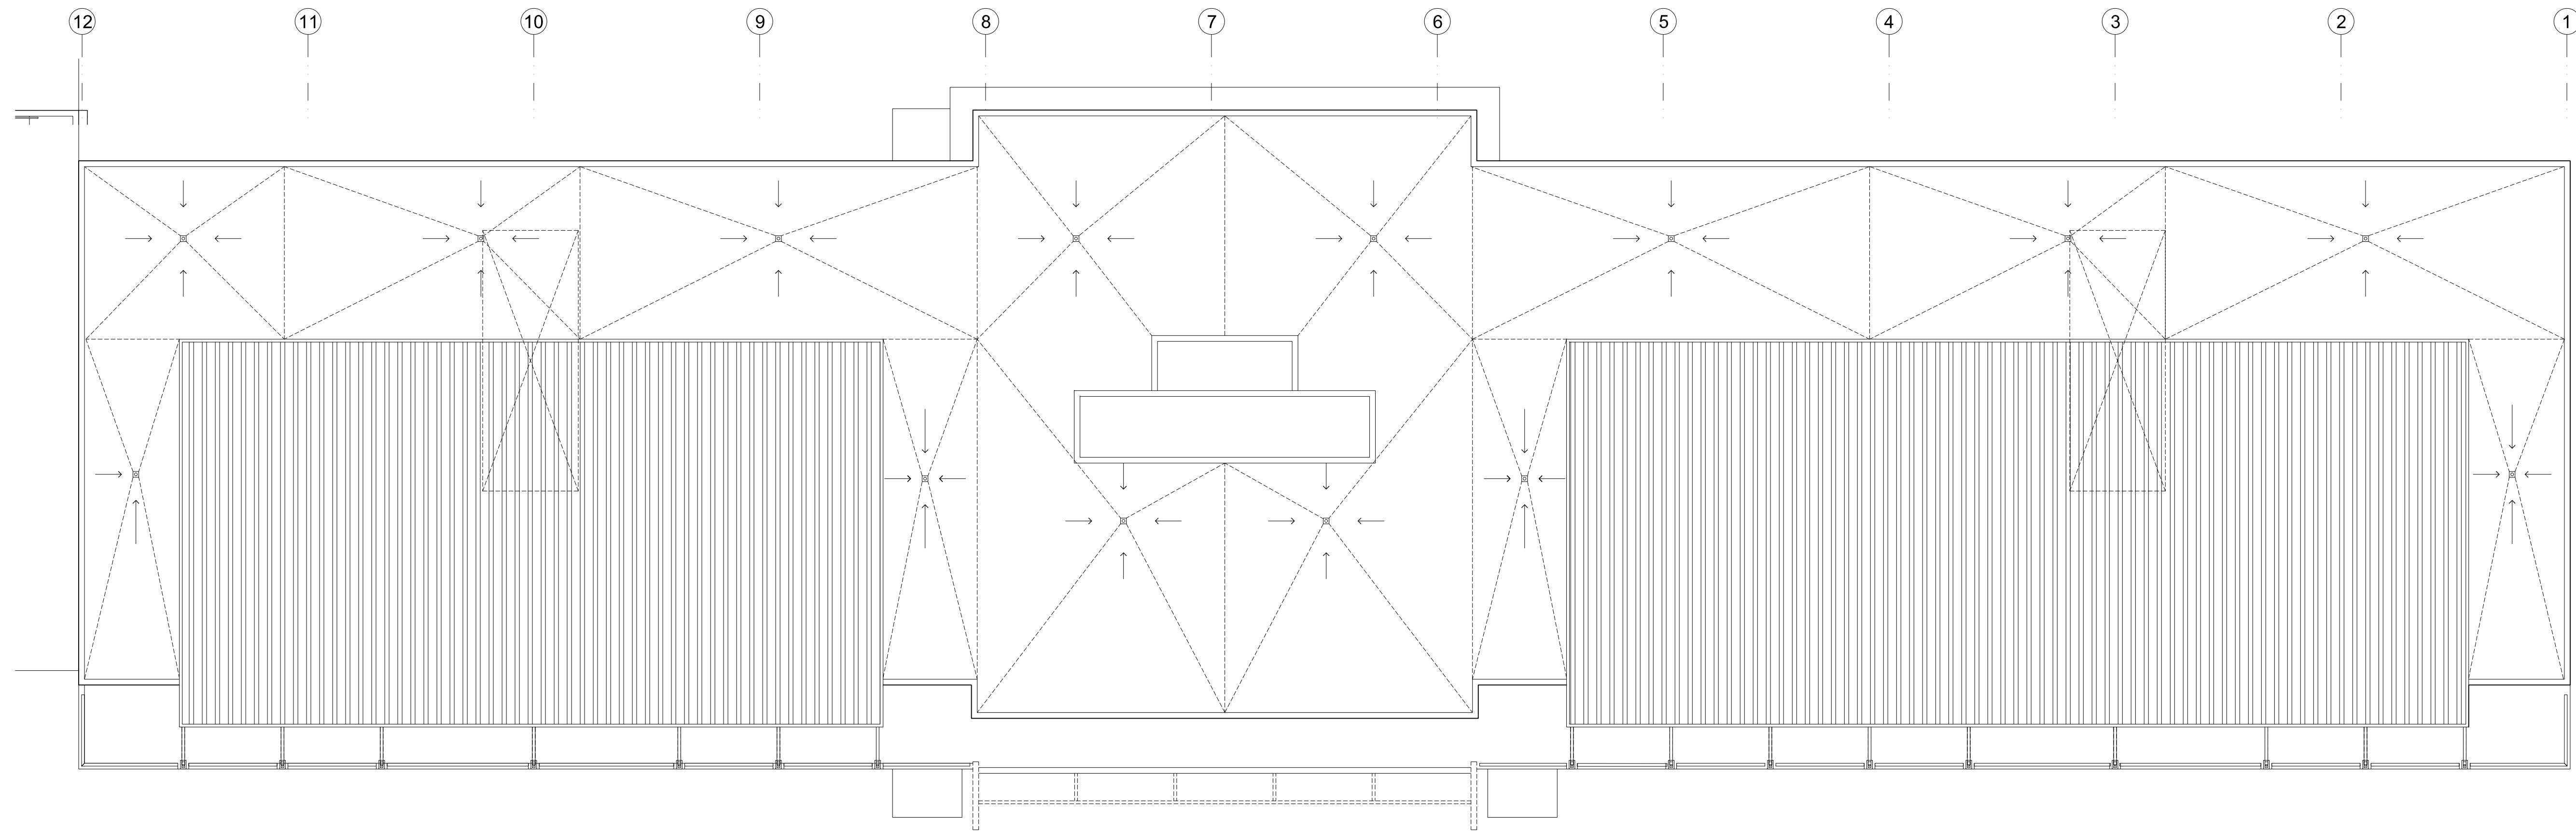

1 ROOF PLAN
A02.04 SCALE: 3/32"=1'-0"

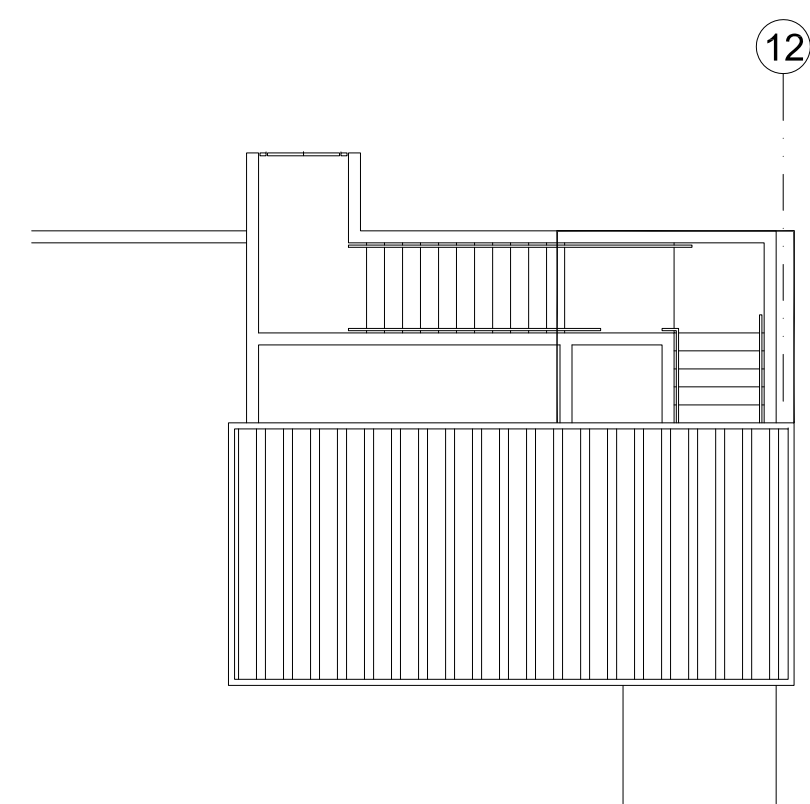

2 ROOF PLAN
A02.04 SCALE: 3/32"=1'-0"

DESIGNER :

422 NW NORTH RIVER DRIVE
MIAMI, FL 33128
T: 305 606 1413
E: admin@dupouxdesign.com
dupouxdesign.com



ARCHITECT:

ENVIRONETICS
180 Sylvan Avenue
Englewood Cliffs, NJ 07632
T: 201 884 1000
E: jsiegel@environetics-nj.com

CLIENT:

Michael Yanko

CONSULTANT:

SUBMITALS :

NO.	DATE	ISSUE
1	12/21/12	SD-Submittal Package
2	01/16/13	ARB- Submittal Package

REVISIONS :

NO.	DATE	ISSUE
-----	------	-------

NOT FOR CONSTRUCTION

Key Map

NEW PROJECT FOR:

NYLO
ON HUDSON
Nyack, New York

DRAWING TITLE :

ROOF PLAN

Scale: 3/32" = 1'-0"


Date: 01/02/13

Drawn By | Checked By | Approved By

File Name:

A02.05

DD PHASE

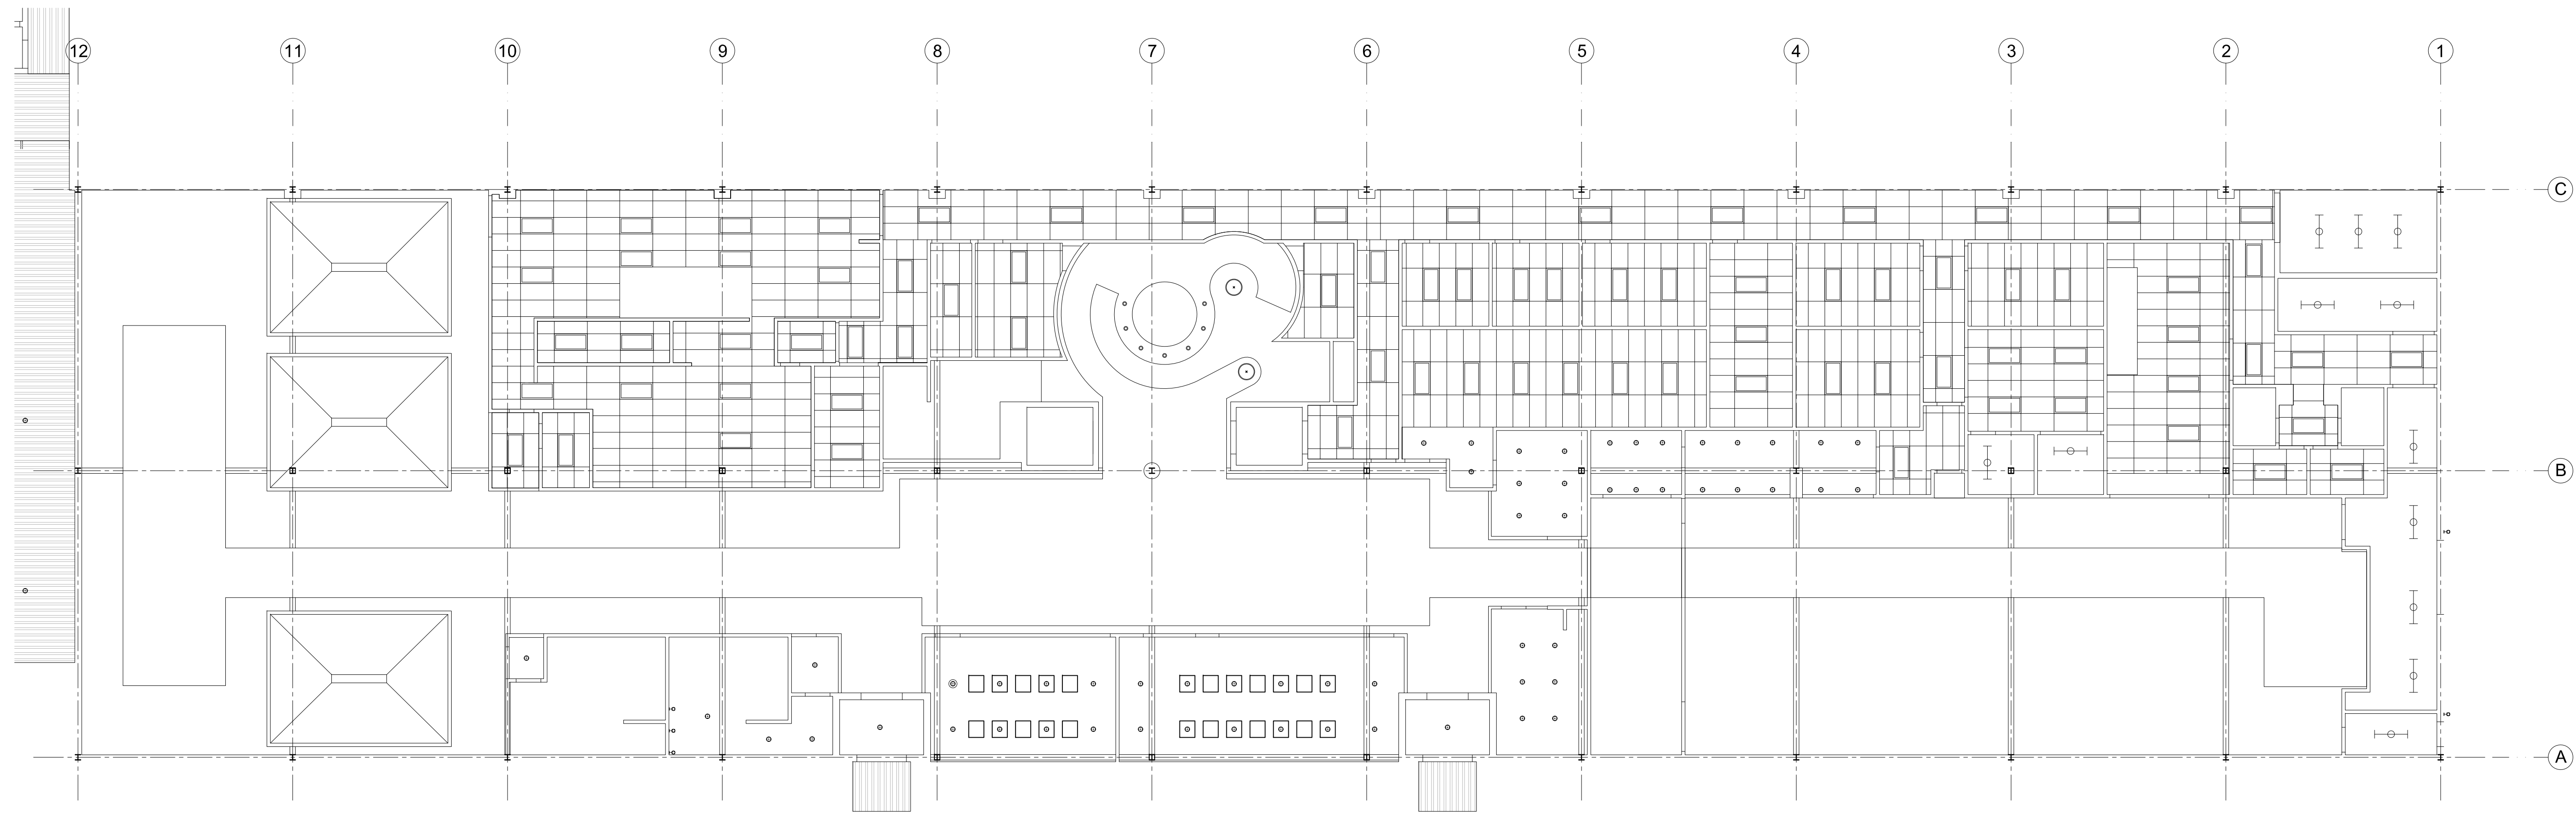

1 REFLECTED CEILING PLAN - LEVEL 1
 A03.00 SCALE: 3/32"=1'-0"

DESIGNER :

422 NW NORTH RIVER DRIVE
 MIAMI, FL 33128
 T: 305 606 1413
 E: admin@dupouxdesign.com
 dupouxdesign.com



ARCHITECT:

ENVIRONETICS
 180 Sylvan Avenue
 Englewood Cliffs, NJ 07632
 T: 201 884 1000
 E: jsiegel@environetics-nj.com

CLIENT:

Michael Yanko

CONSULTANT:

SUBMITALS :

NO.	DATE	ISSUE
1	12/21/12	SD-Submittal Package
2	01/16/13	ARB- Submittal Package

REVISIONS :

NO.	DATE	ISSUE
-----	------	-------

NOT FOR CONSTRUCTION

Key Map

NEW PROJECT FOR:

NYLO
 ON HUDSON
 Nyack, New York

DRAWING TITLE :

RCP
 LEVEL 1

Scale: 3/32" = 1'-0"


Date: 01/02/13

Drawn By | Checked By | Approved By

File Name:

A03.00

DD PHASE

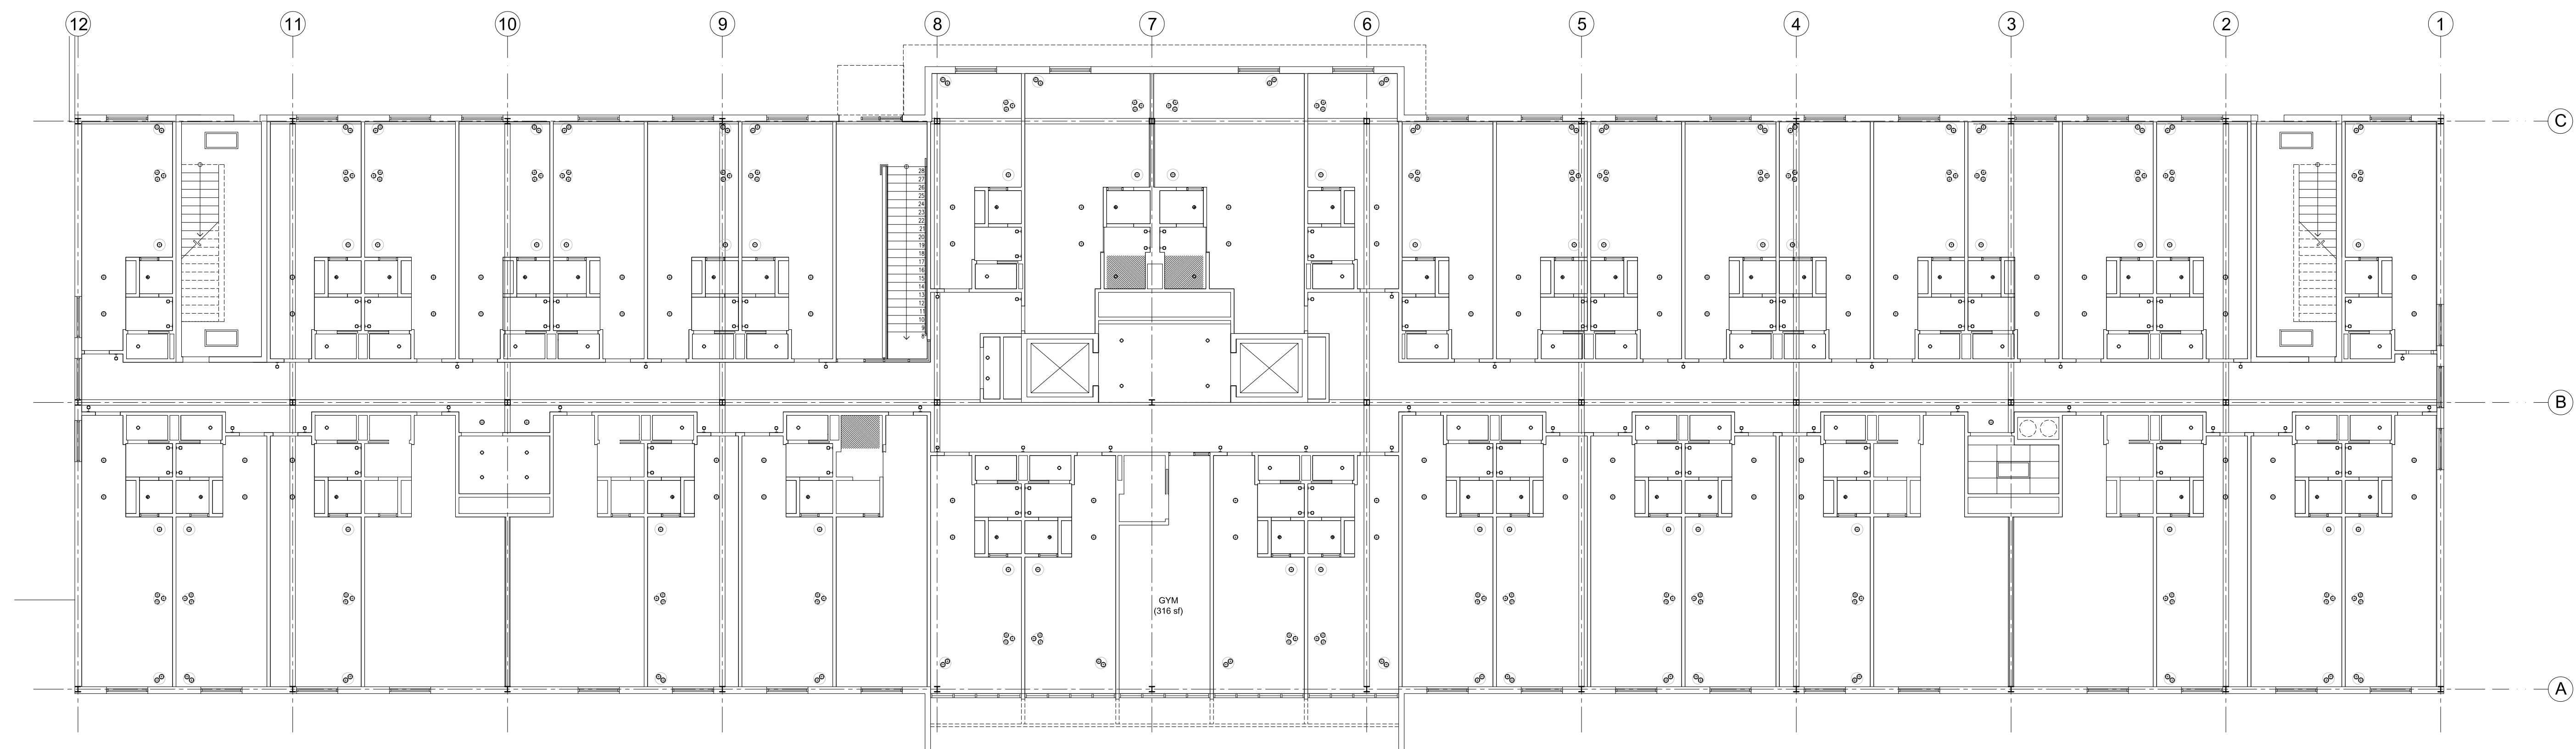

1 FLOOR PLAN - LEVEL 2
A03.02 SCALE: 3/32"=1'-0"

DESIGNER :

422 NW NORTH RIVER DRIVE
MIAMI, FL 33128
T: 305 606 1413
E: admin@dupouxdesign.com
dupouxdesign.com



ARCHITECT:

ENVIRONETICS
180 Sylvan Avenue
Englewood Cliffs, NJ 07632
T: 201 884 1000
E: jslegal@environetics-nj.com

CLIENT:

Michael Yanko

CONSULTANT:

SUBMITALS :

NO.	DATE	ISSUE
1	12/21/12	SD-Submittal Package
2	01/16/13	ARB- Submittal Package

REVISIONS :

NO.	DATE	ISSUE
-----	------	-------

NOT FOR CONSTRUCTION

Key Map
NEW PROJECT FOR:

NYLO
ON HUDSON
Nyack, New York

DRAWING TITLE :


RCP
LEVEL 2

Scale: 3/32" = 1'-0"
Date: 01/02/13
Drawn By | Checked By | Approved By

File Name:

A03.02

DD PHASE

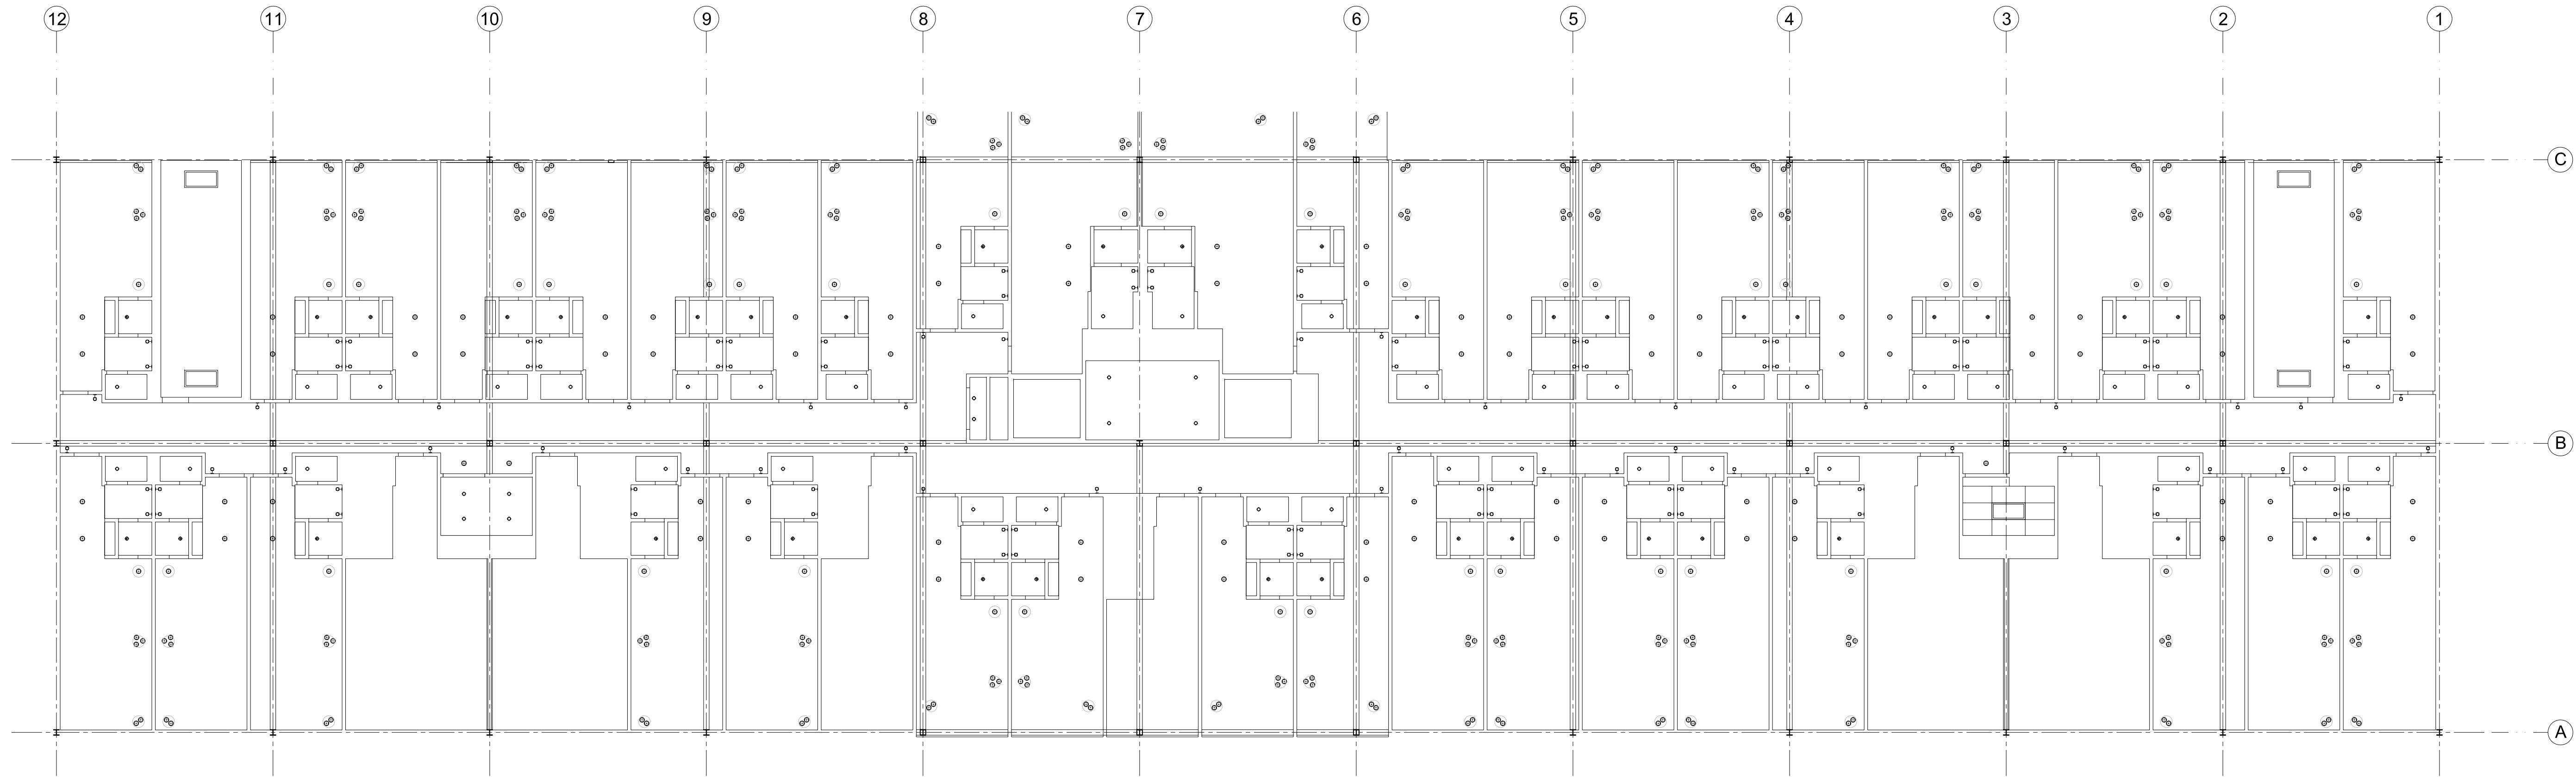

1 RCP - LEVEL 3
A03.03 SCALE: 3/32"=1'-0"

DESIGNER :

422 NW NORTH RIVER DRIVE
MIAMI, FL 33128
T: 305 606 1413
E: admin@dupouxdesign.com
dupouxdesign.com



ARCHITECT:

ENVIRONETICS
180 Sylvan Avenue
Englewood Cliffs, NJ 07632
T: 201 884 1000
E: jsiegel@environetics-nj.com

CLIENT:

Michael Yanko

CONSULTANT:

SUBMITALS :

NO.	DATE	ISSUE
1	12/21/12	SD-Submittal Package
2	01/16/13	ARB- Submittal Package

REVISIONS :

NO.	DATE	ISSUE
-----	------	-------

NOT FOR CONSTRUCTION

Key Map

NEW PROJECT FOR:

NYLO
ON HUDSON
Nyack, New York

DRAWING TITLE :

RCP
LEVEL 3

Scale: 3/32" = 1'-0"


Date: 01/02/13

Drawn By | Checked By | Approved By

File Name:

A03.03

DD PHASE

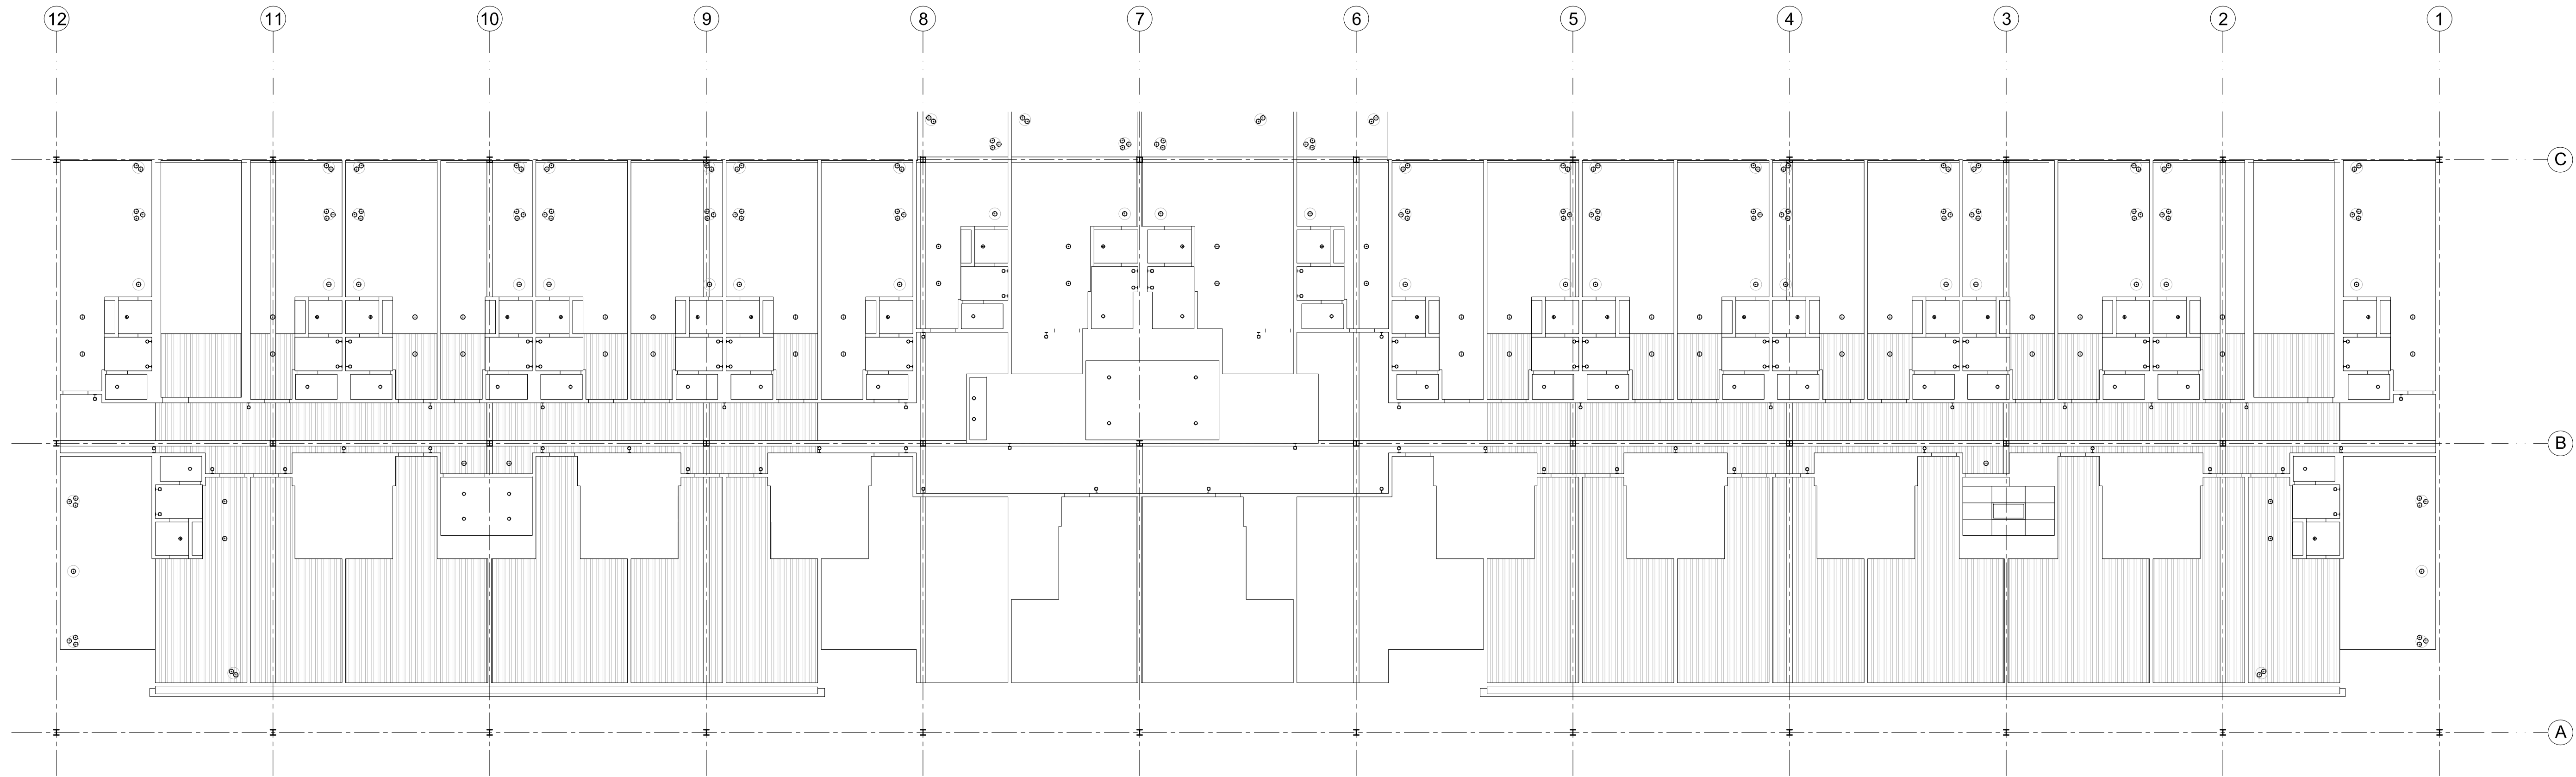

1 RCP - LEVEL 4
A03.04 SCALE: 3/32"=1'-0"

DESIGNER :

422 NW NORTH RIVER DRIVE
MIAMI, FL 33128
T: 305 606 1413
E: admin@dupouxdesign.com
dupouxdesign.com



ARCHITECT :

ENVIRONETICS
180 Sylvan Avenue
Englewood Cliffs, NJ 07632
T: 201 884 1000
E: jsiegel@environetics-nj.com

CLIENT :

Michael Yanko

CONSULTANT :

SUBMITALS :

NO.	DATE	ISSUE
1	12/21/12	SD-Submittal Package
2	01/16/13	ARB- Submittal Package

REVISIONS :

NO.	DATE	ISSUE

NOT FOR CONSTRUCTION

Key Map

NEW PROJECT FOR:

NYLO
ON HUDSON
Nyack, New York

DRAWING TITLE :

RCP
LEVEL 4

Scale: 3/32" = 1'-0"


Date: 01/02/13

Drawn By | Checked By | Approved By


File Name:

A03.04


DD PHASE

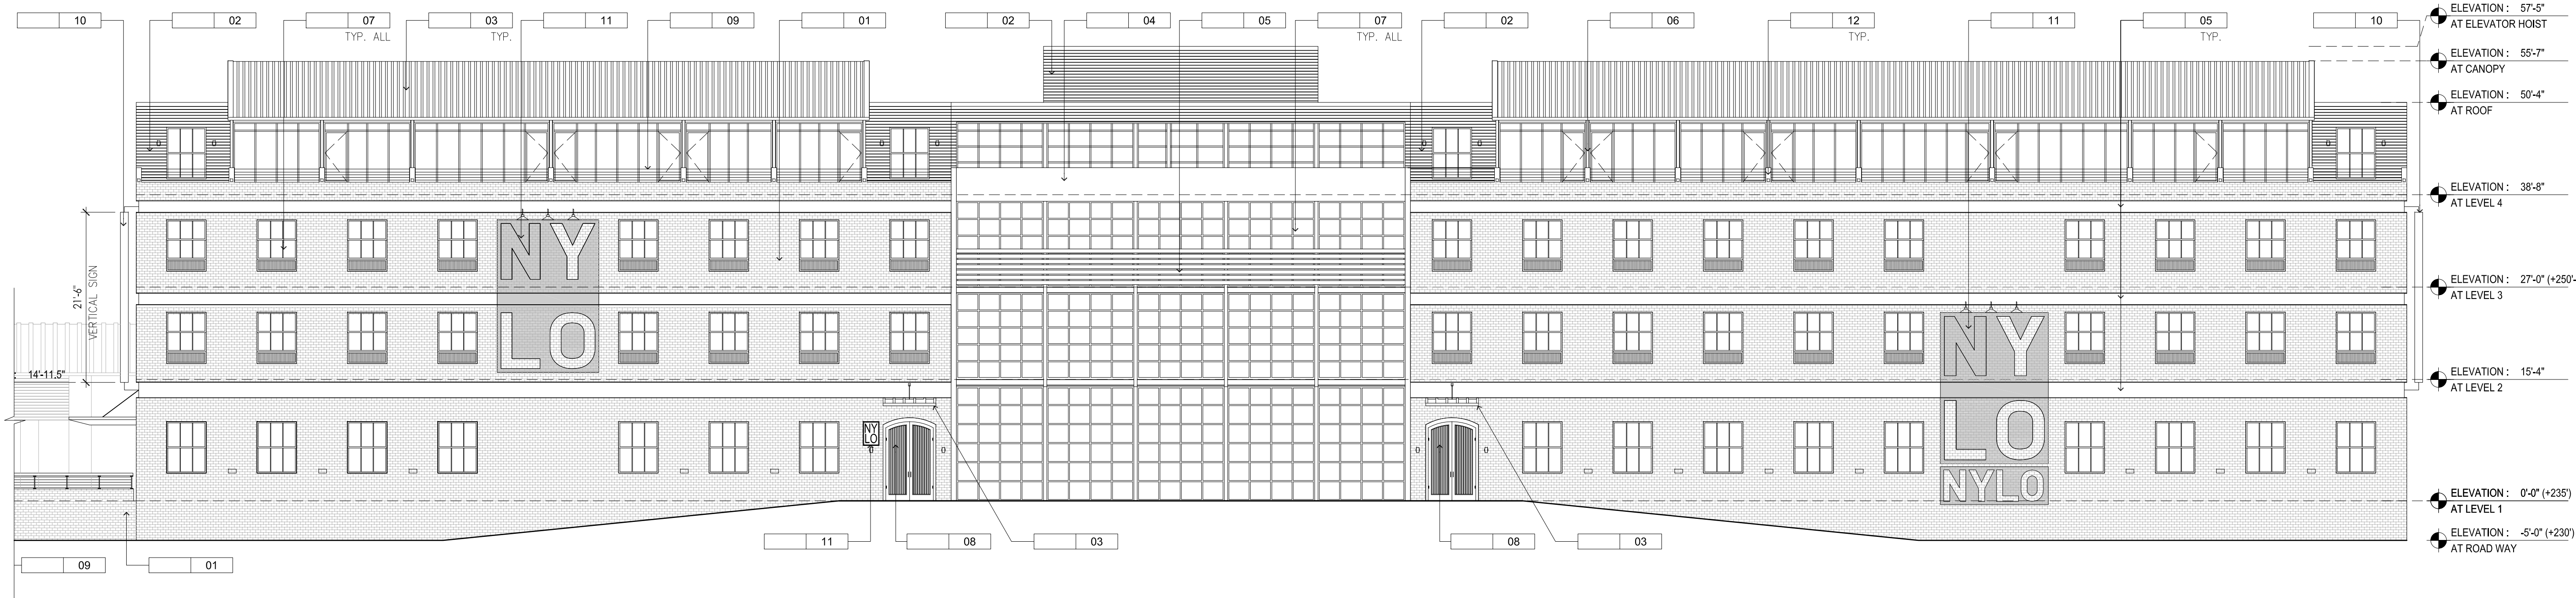

1 SOUTH ELEVATION
A05.00 SCALE: 3/32"=1'-0"

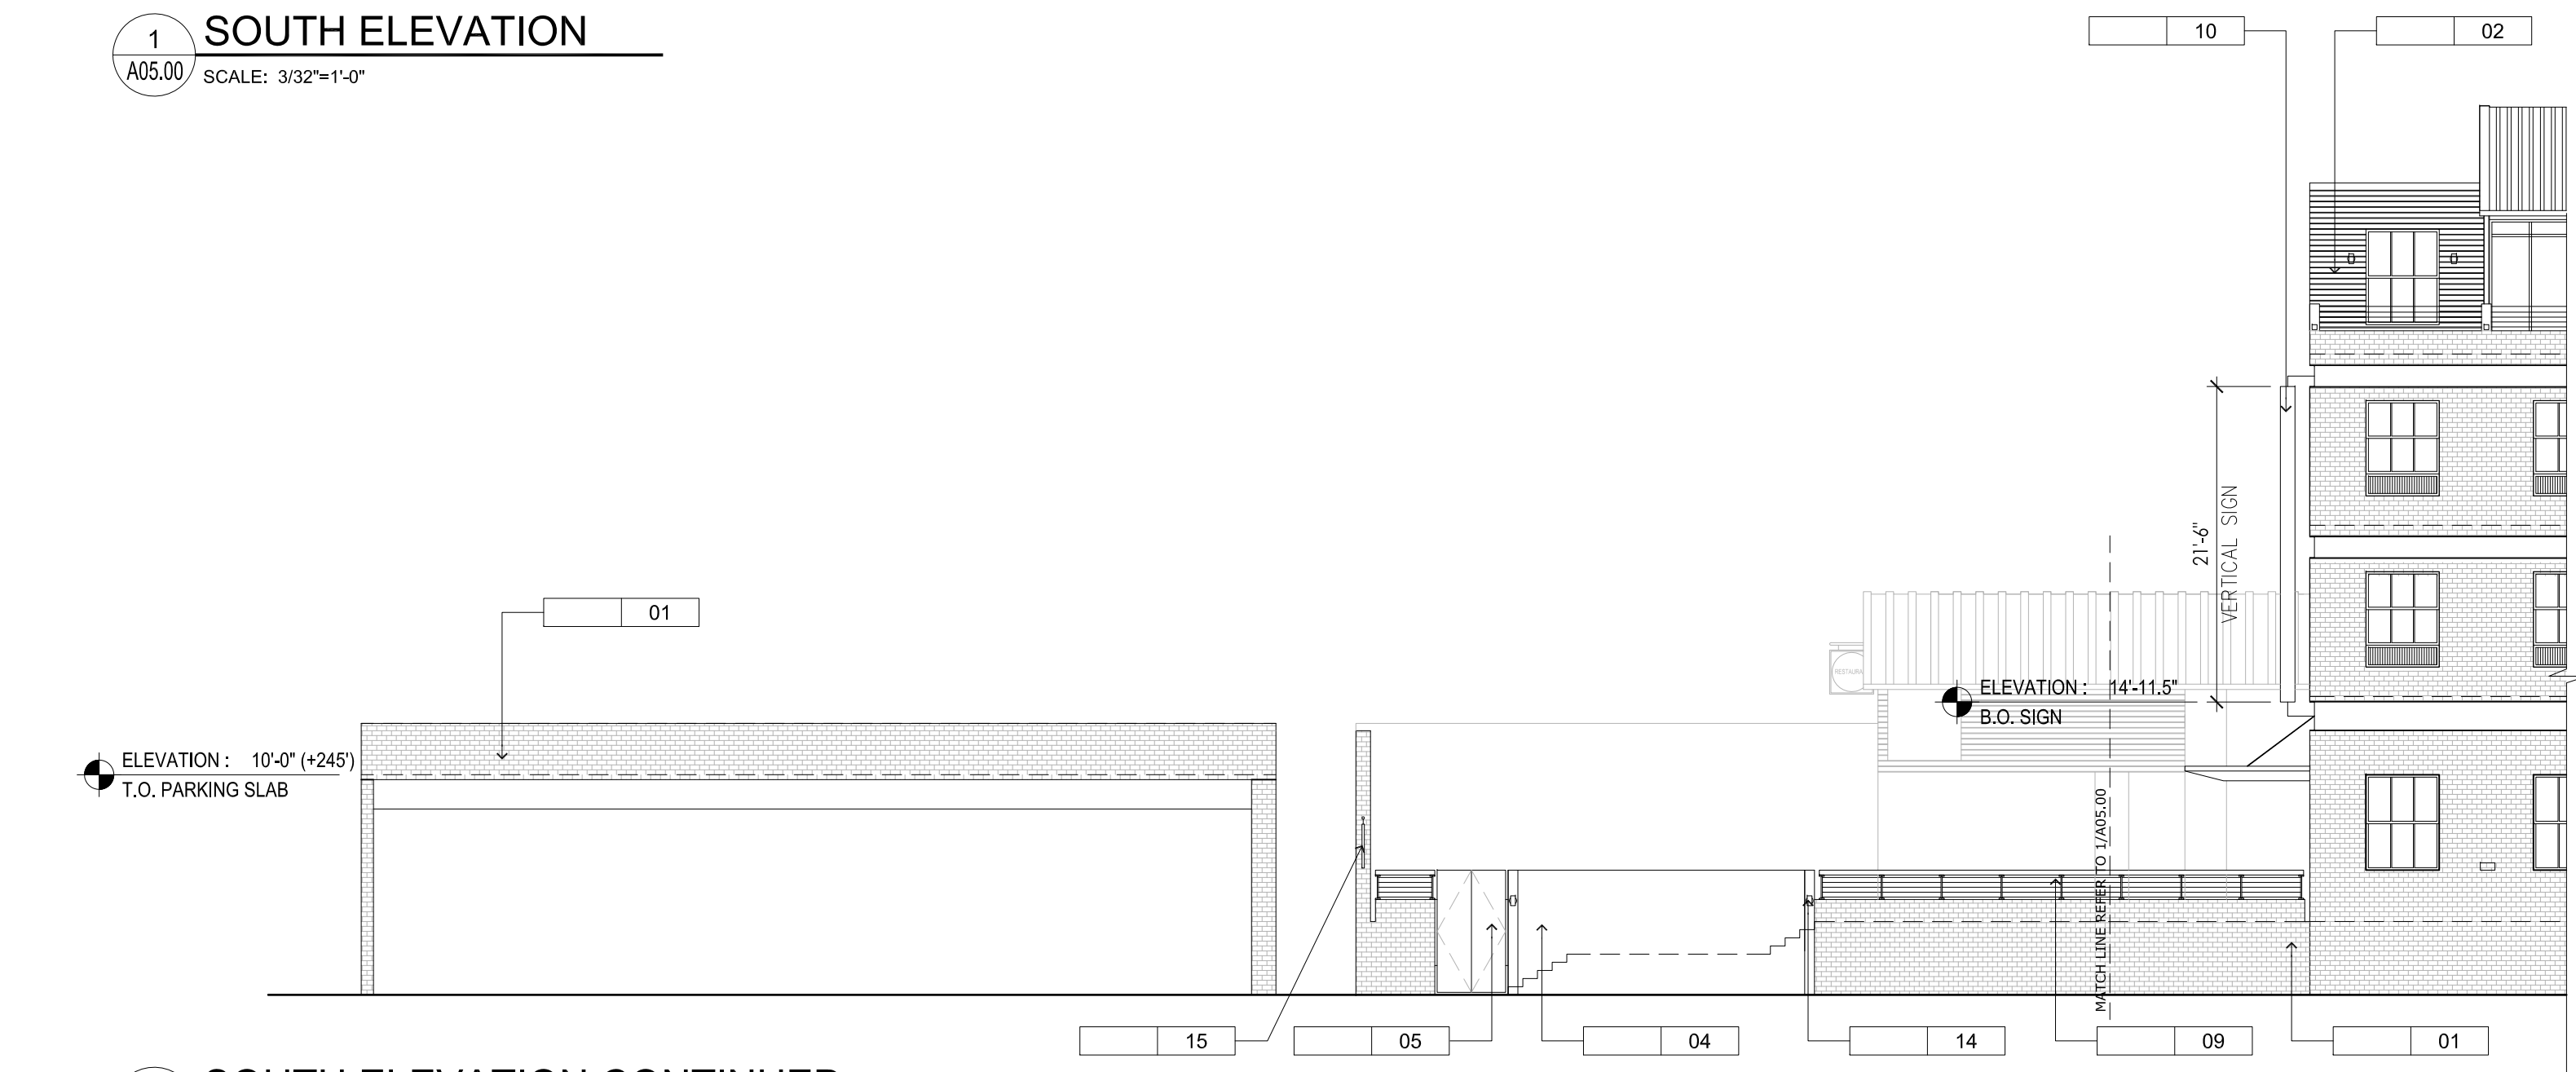

2 SOUTH ELEVATION CONTINUED
A05.01 SCALE: 3/32"=1'-0"

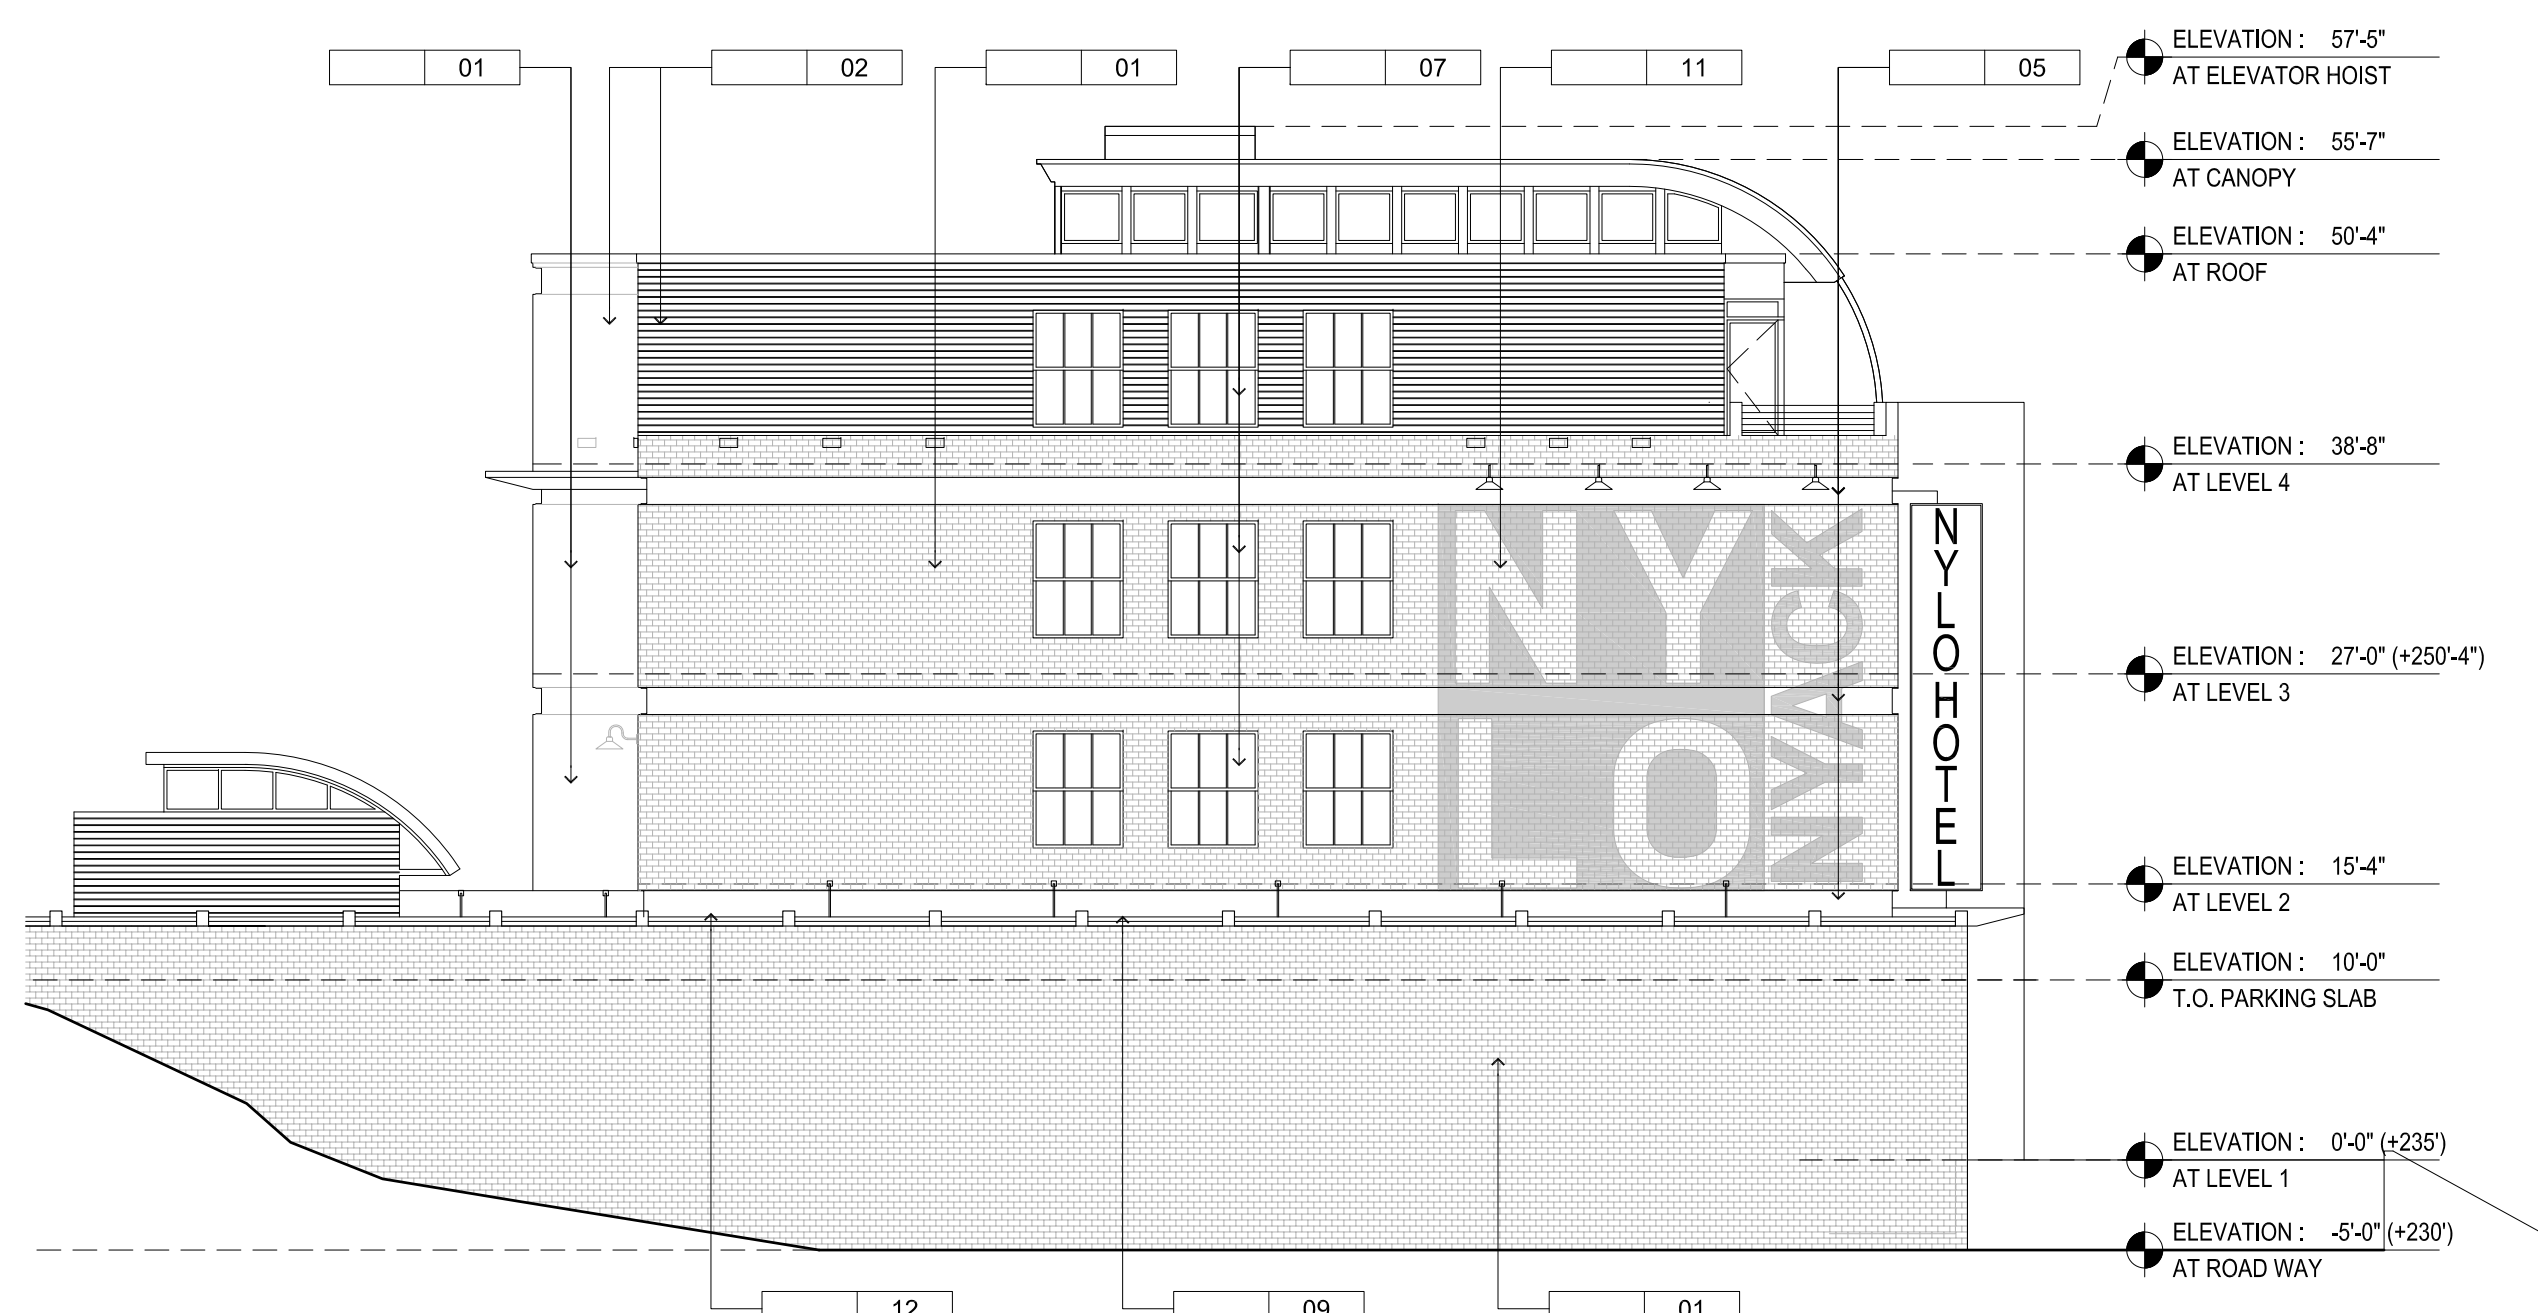

3 WEST ELEVATION
A05.00 SCALE: 3/32"=1'-0"

KEY NOTES:

- 01 BRICK SIDING
- 02 PAINTED HORIZONTAL FIBER CEMENT SIDING
- 03 STANDING SEAM METAL ROOFING
- 04 INTEGRAL COLOR SMOOTH FINISH STUCCO SIDING
- 05 PAINTED METAL BLACK
- 06 PAINTED METAL GRAY
- 07 BLACK METAL WINDOW/ STOREFRONT
- 08 PAINTED WOOD
- 09 METAL RAILING
- 10 WALL MOUNTED SELF-LIT METAL BANNER SIGN
- 11 SURFACE APPLIED SIGN
- 12 EXPOSED CONCRETE
- 13 GRAY METAL WINDOW
- 14 LIGHT FIXTURE
- 15 WALL MOUNTED METAL BANNER SIGN

DESIGNER :

422 NW NORTH RIVER DRIVE
MIAMI, FL 33128
T: 305 606 1413
E: admin@dupouxdesign.com
dupouxdesign.com



ARCHITECT:

ENVIRONETICS
180 Sylvan Avenue
Englewood Cliffs, NJ 07632
T: 201 884 1000
E: jsiegel@environetics-nj.com

CLIENT:

Michael Yanko

CONSULTANT:

SUBMITALS :

NO.	DATE	ISSUE
1	12/21/12	SD-Submittal Package
2	01/16/13	ARB- Submittal Package

REVISIONS :

NO.	DATE	ISSUE
1	01/02/13	DD-Windows & Banner Signage

NOT FOR CONSTRUCTION

Key Map
NEW PROJECT FOR:

NYLO
ON HUDSON
Nyack, New York

DRAWING TITLE :

EXTERIOR ELEVATIONS

Scale: 3/32" = 1'-0"
Date: 01/02/13
Drawn By | Checked By | Approved By


File Name:

A05.00


DD PHASE



2 NORTH ELEVATION
 A05.01 SCALE: 3/32"=1'-0"

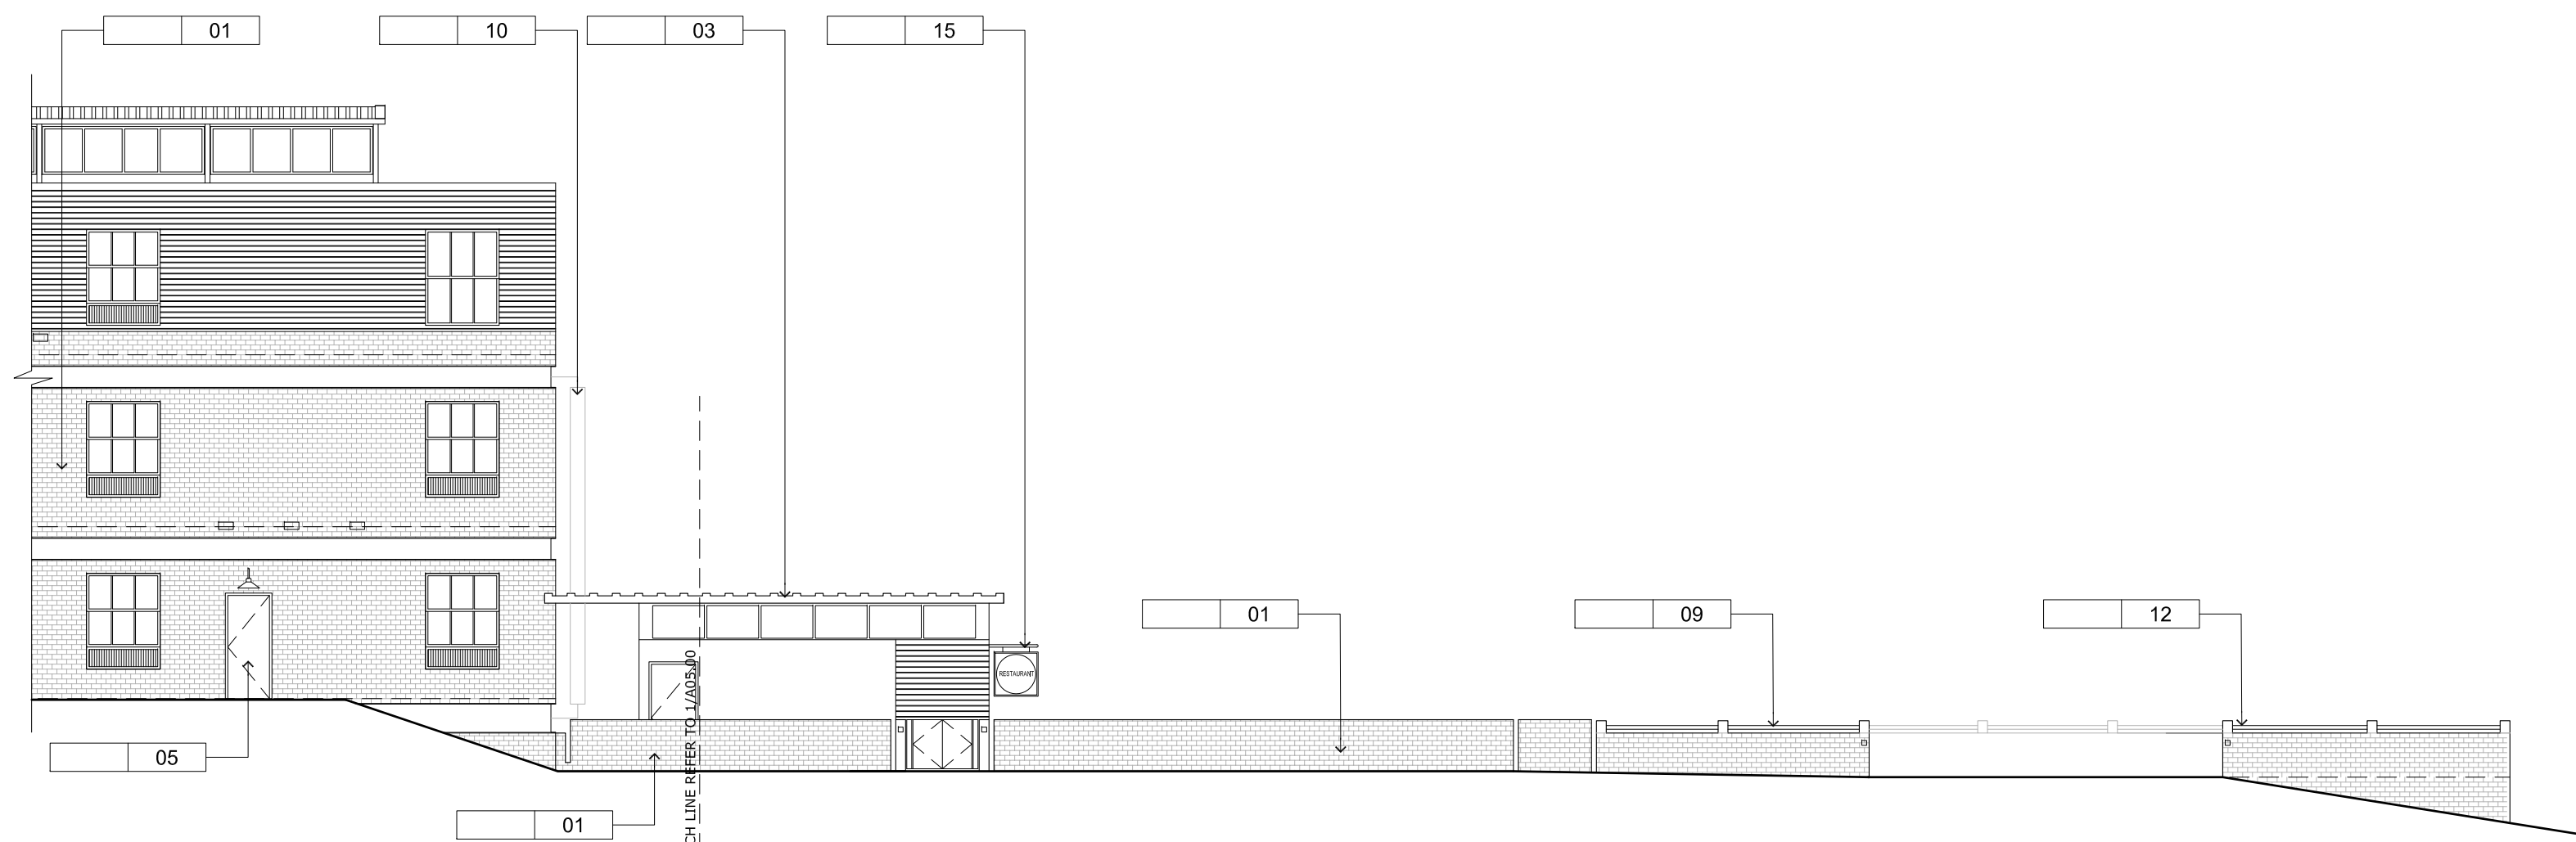

2 NORTH ELEVATION CONTINUED
 A05.01 SCALE: 3/32"=1'-0"

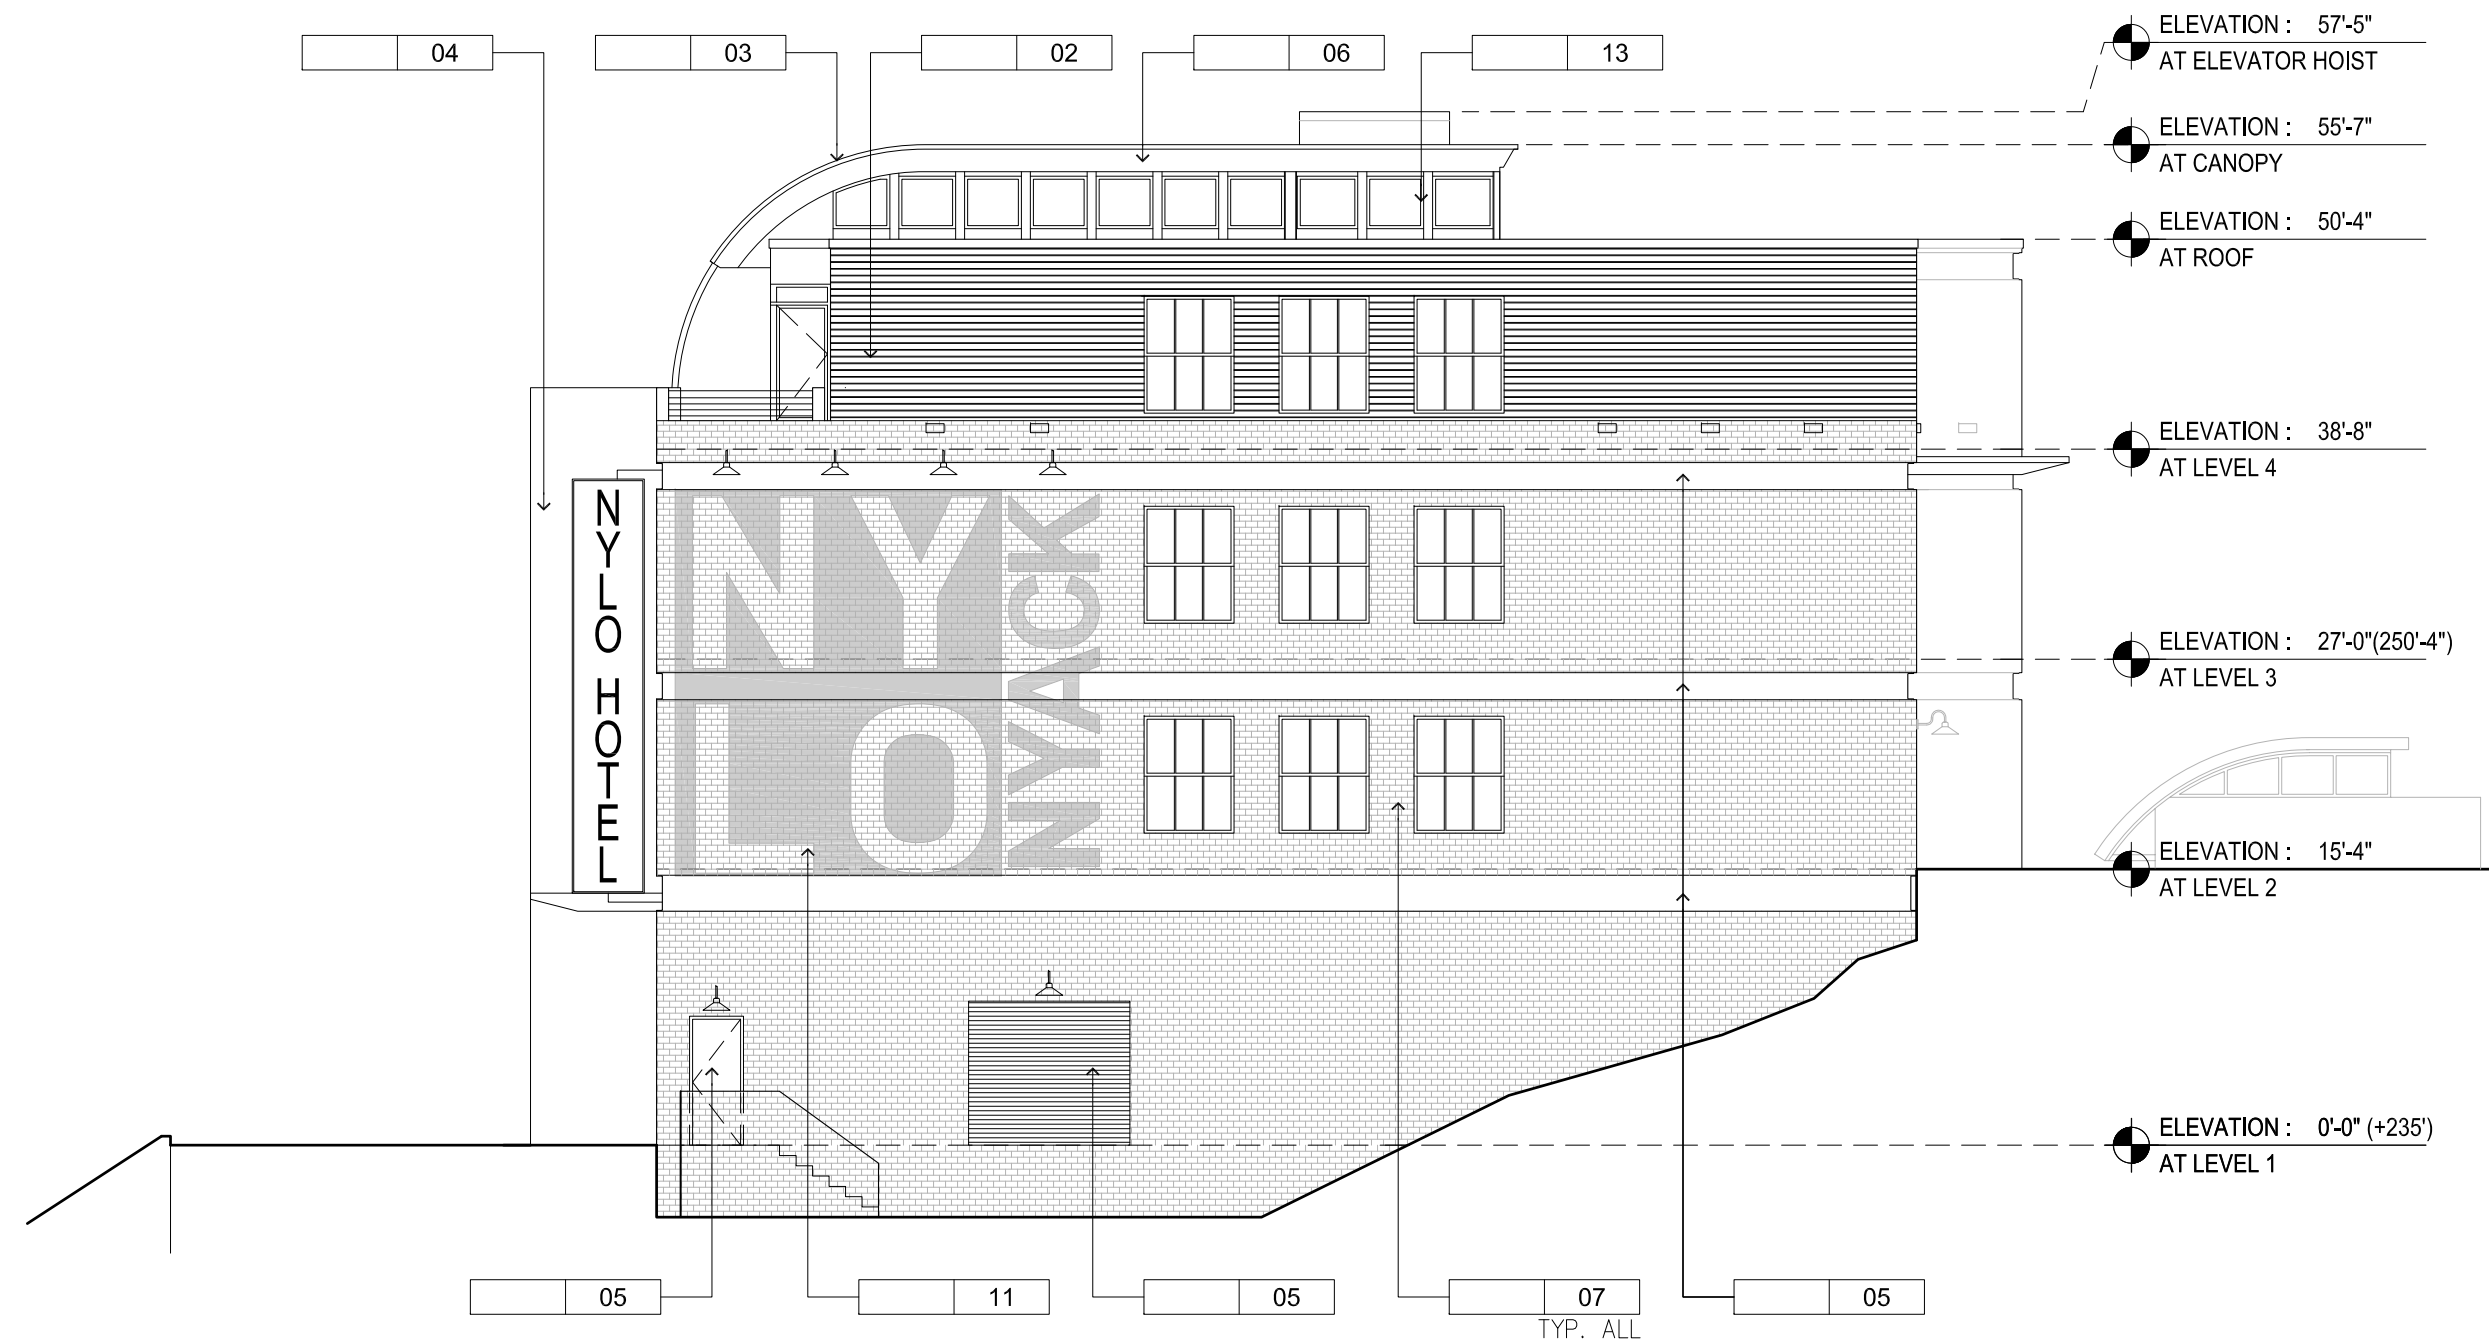

3 EAST ELEVATION
 A05.01 SCALE: 3/32"=1'-0"

KEY NOTES:

- 01 BRICK SIDING
- 02 PAINTED HORIZONTAL FIBER CEMENT SIDING
- 03 STANDING SEAM METAL ROOFING
- 04 INTEGRAL COLOR SMOOTH FINISH STUCCO SIDING
- 05 PAINTED METAL BLACK
- 06 PAINTED METAL GRAY
- 07 BLACK METAL WINDOW/ STOREFRONT
- 08 PAINTED WOOD
- 09 METAL RAILING
- 10 WALL MOUNTED SELF-LIT METAL BANNER SIGN
- 11 SURFACE APPLIED SIGN
- 12 EXPOSED CONCRETE
- 13 GRAY METAL WINDOW
- 14 LIGHT FIXTURE
- 15 WALL MOUNTED METAL BANNER SIGN

DESIGNER :

422 NW NORTH RIVER DRIVE
 MIAMI, FL 33128
 T: 305 606 1413
 E: admin@dupouxdesign.com
 dupouxdesign.com



ARCHITECT:

ENVIRONETICS
 180 Sylvan Avenue
 Englewood Cliffs, NJ 07632
 T: 201 884 1000
 E: jlsiegel@environetics-nj.com

CLIENT:

Michael Yanko

CONSULTANT:

SUBMITALS :

NO.	DATE	ISSUE
1	12/21/12	SD-Submittal Package
2	01/16/13	ARB- Submittal Package

REVISIONS :

NO.	DATE	ISSUE
1	01/02/13	DD-Windows & Banner Signage

NOT FOR CONSTRUCTION

Key Map

NEW PROJECT FOR:

NYLO
ON HUDSON
 Nyack, New York

DRAWING TITLE :

EXTERIOR
ELEVATIONS

Scale: 3/32" = 1'-0"

Date: 01/02/13

Drawn By | Checked By | Approved By

File Name:

A05.01

DD PHASE



- ELEVATION : 57'-5" AT ELEVATOR HOIST
- ELEVATION : 55'-7" AT CANOPY
- ELEVATION : 50'-4" AT ROOF
- ELEVATION : 38'-8" AT LEVEL 4
- ELEVATION : 27'-0" (+250') AT LEVEL 3
- ELEVATION : 15'-4" AT LEVEL 2
- ELEVATION : 0'-0" (+235') AT LEVEL 1
- ELEVATION : -5'-0" (+230')

DESIGNER :
 422 NW NORTH RIVER DRIVE
 MIAMI, FL 33128
 T: 305 606 1413
 E: admin@dupouddesign.com
 dupouddesign.com



ARCHITECT:
 ENVIRONETICS
 180 Sylvan Avenue
 Englewood Cliffs, NJ 07632
 T: 201 894 1000
 E: jleje@environetics-nj.com

CLIENT:
 Michael Yanko

CONSULTANT:

SUBMITTALS :

NO.	DATE	ISSUE
1	12/21/12	SD-Submittal Package
2	01/16/13	ARB-Submittal Package

REVISIONS :

NO.	DATE	ISSUE
1	01/02/13	DD-Windows & Banner Signage


NOT FOR CONSTRUCTION

Key Map
 NEW PROJECT FOR:
NYLO
 ON HUDSON
 Nyack, New York


DRAWING TITLE :
EXTERIOR ELEVATIONS

Scale: 3/32" = 1'-0"
 Date: 01/02/13
 Drawn By: _____ Checked By: _____ Approved By: _____
 File Name: _____


A05.02
 DD PHASE

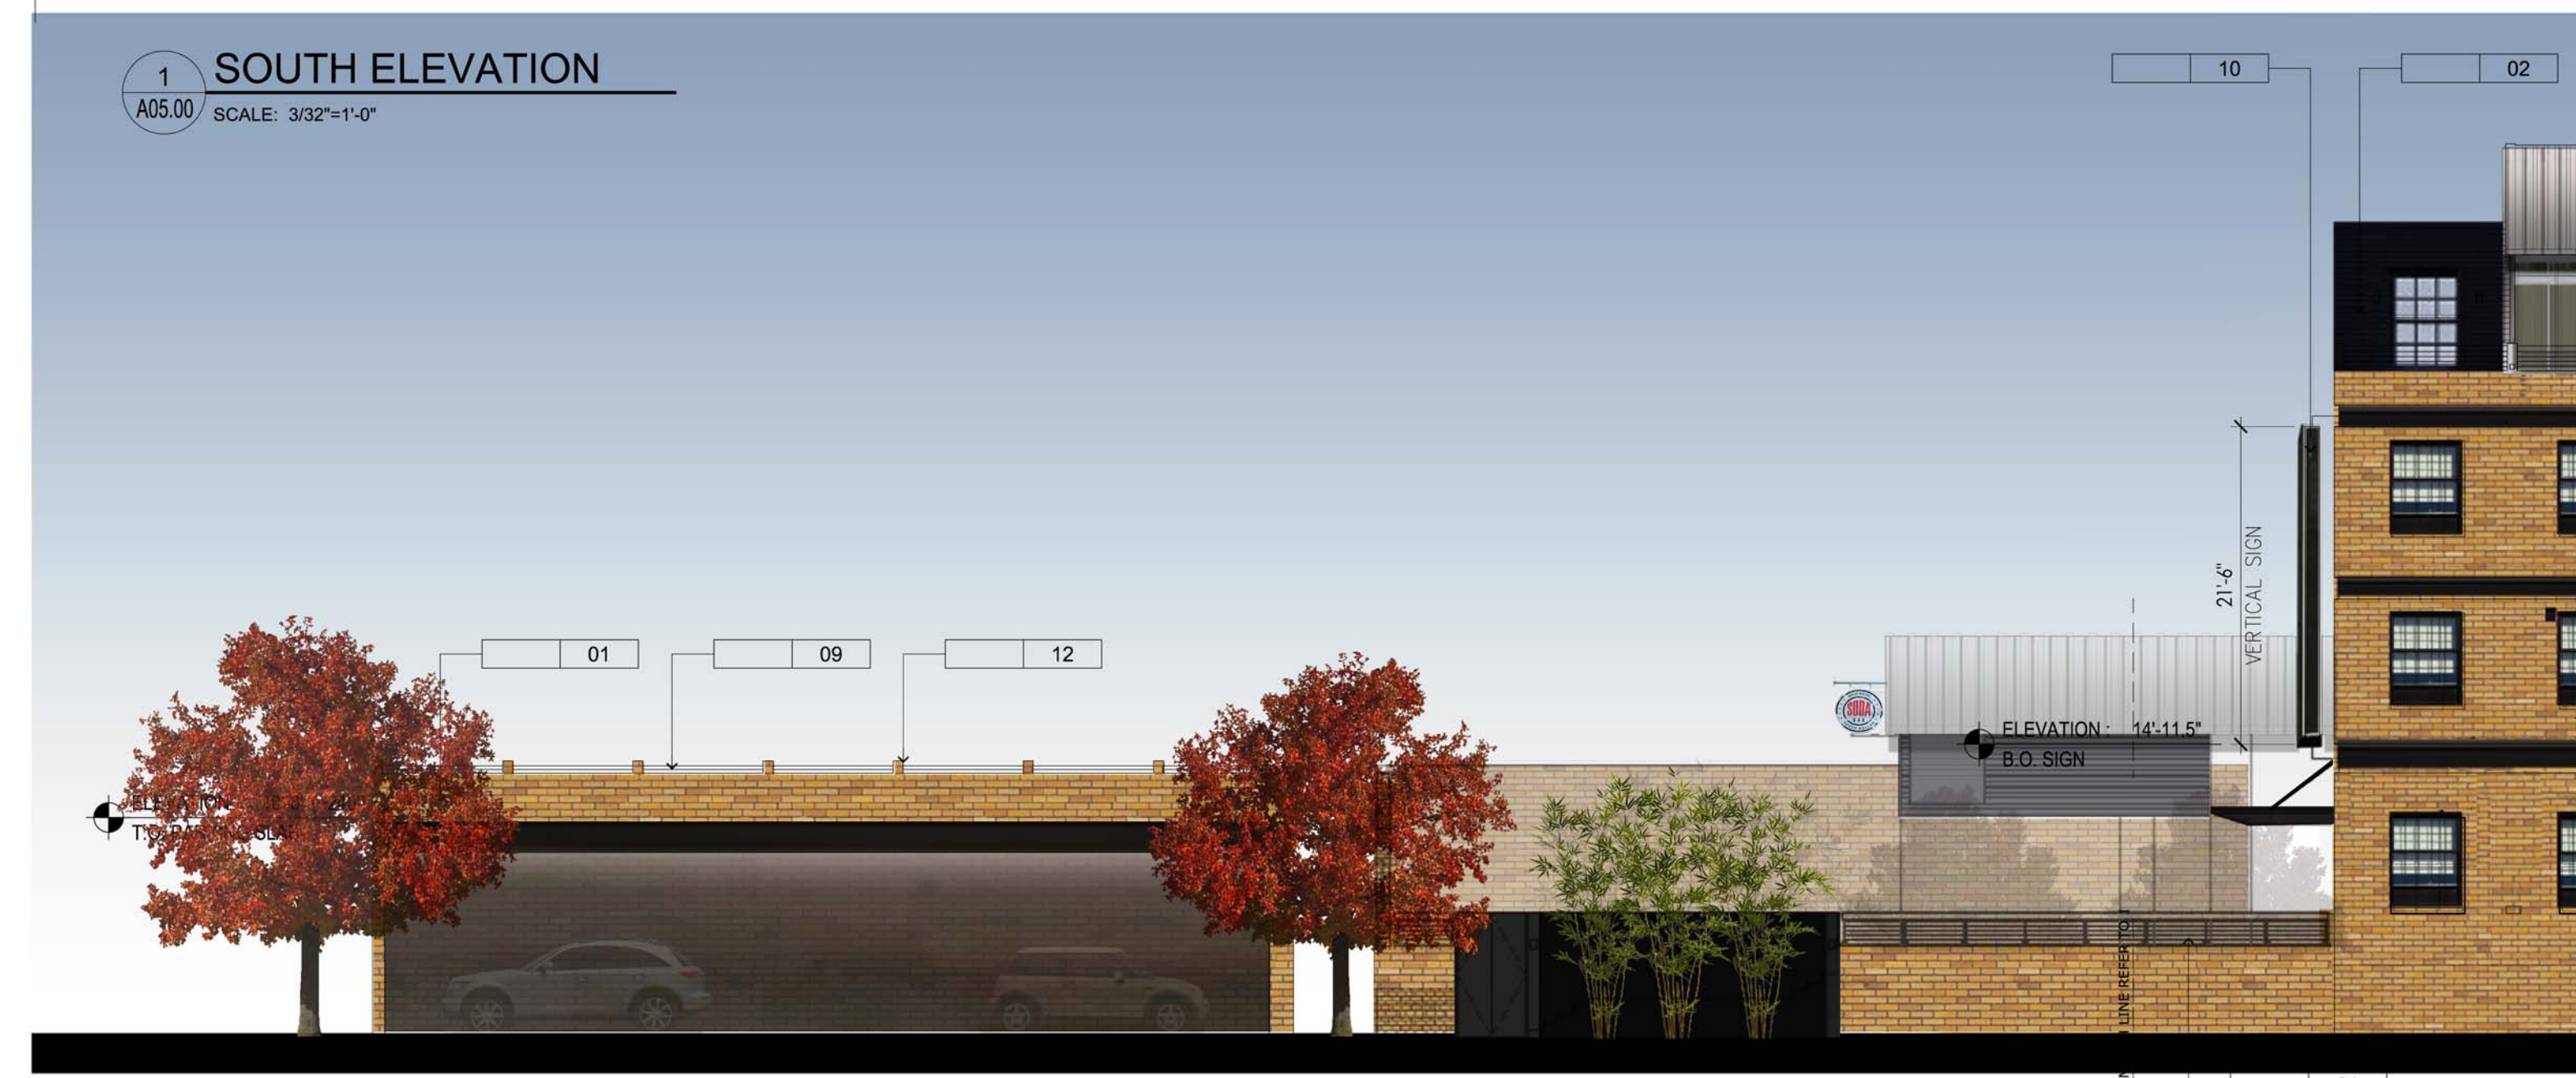

1 SOUTH ELEVATION
 A05.00 SCALE: 3/32"=1'-0"

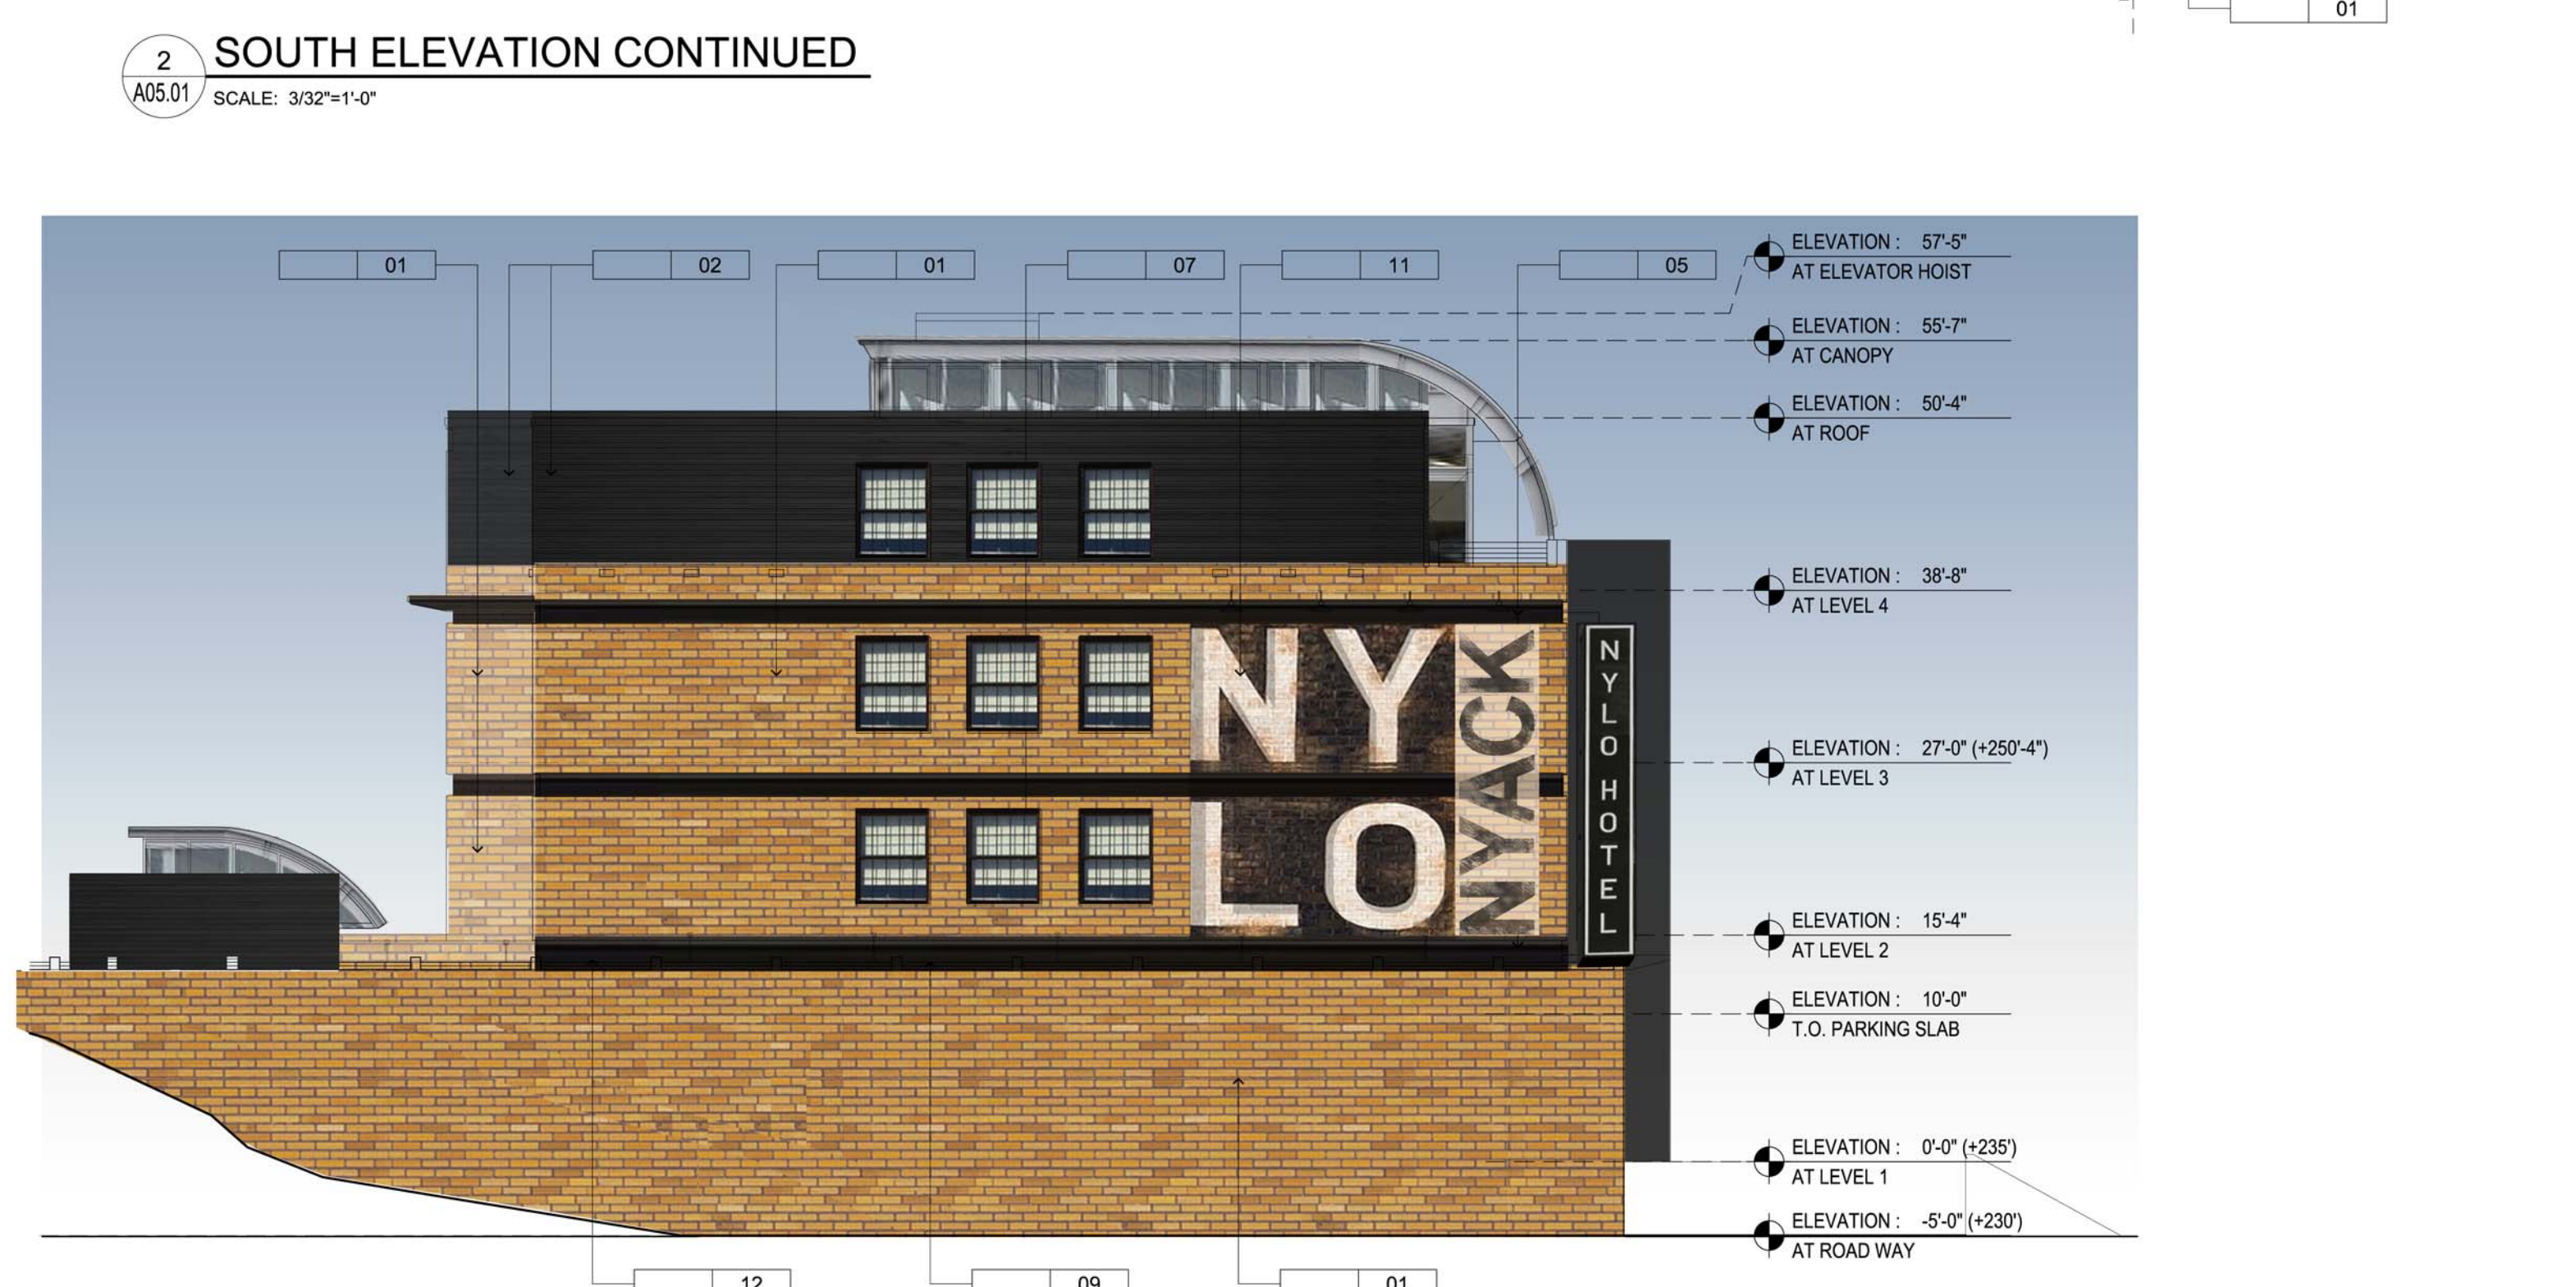

2 SOUTH ELEVATION CONTINUED
 A05.01 SCALE: 3/32"=1'-0"

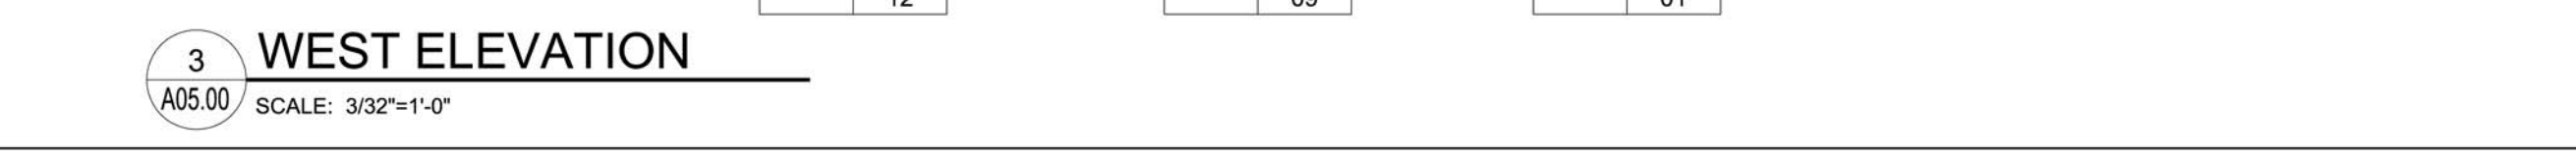


3 WEST ELEVATION
 A05.00 SCALE: 3/32"=1'-0"

KEY NOTES:

- 01 BRICK SIDING
- 02 PAINTED HORIZONTAL FIBER CEMENT SIDING
- 03 STANDING SEAM METAL ROOFING
- 04 INTEGRAL COLOR SMOOTH FINISH STUCCO SIDING
- 05 PAINTED METAL BLACK
- 06 PAINTED METAL GRAY
- 07 BLACK METAL WINDOW/ STOREFRONT
- 08 PAINTED WOOD
- 09 METAL RAILING
- 10 WALL MOUNTED SELF-LIT METAL BANNER SIGN
- 11 SURFACE APPLIED SIGN
- 12 EXPOSED CONCRETE
- 13 GRAY METAL WINDOW
- 14 LIGHT FIXTURE



1 NORTH ELEVATION
 A05.01 SCALE: 3/32"=1'-0"

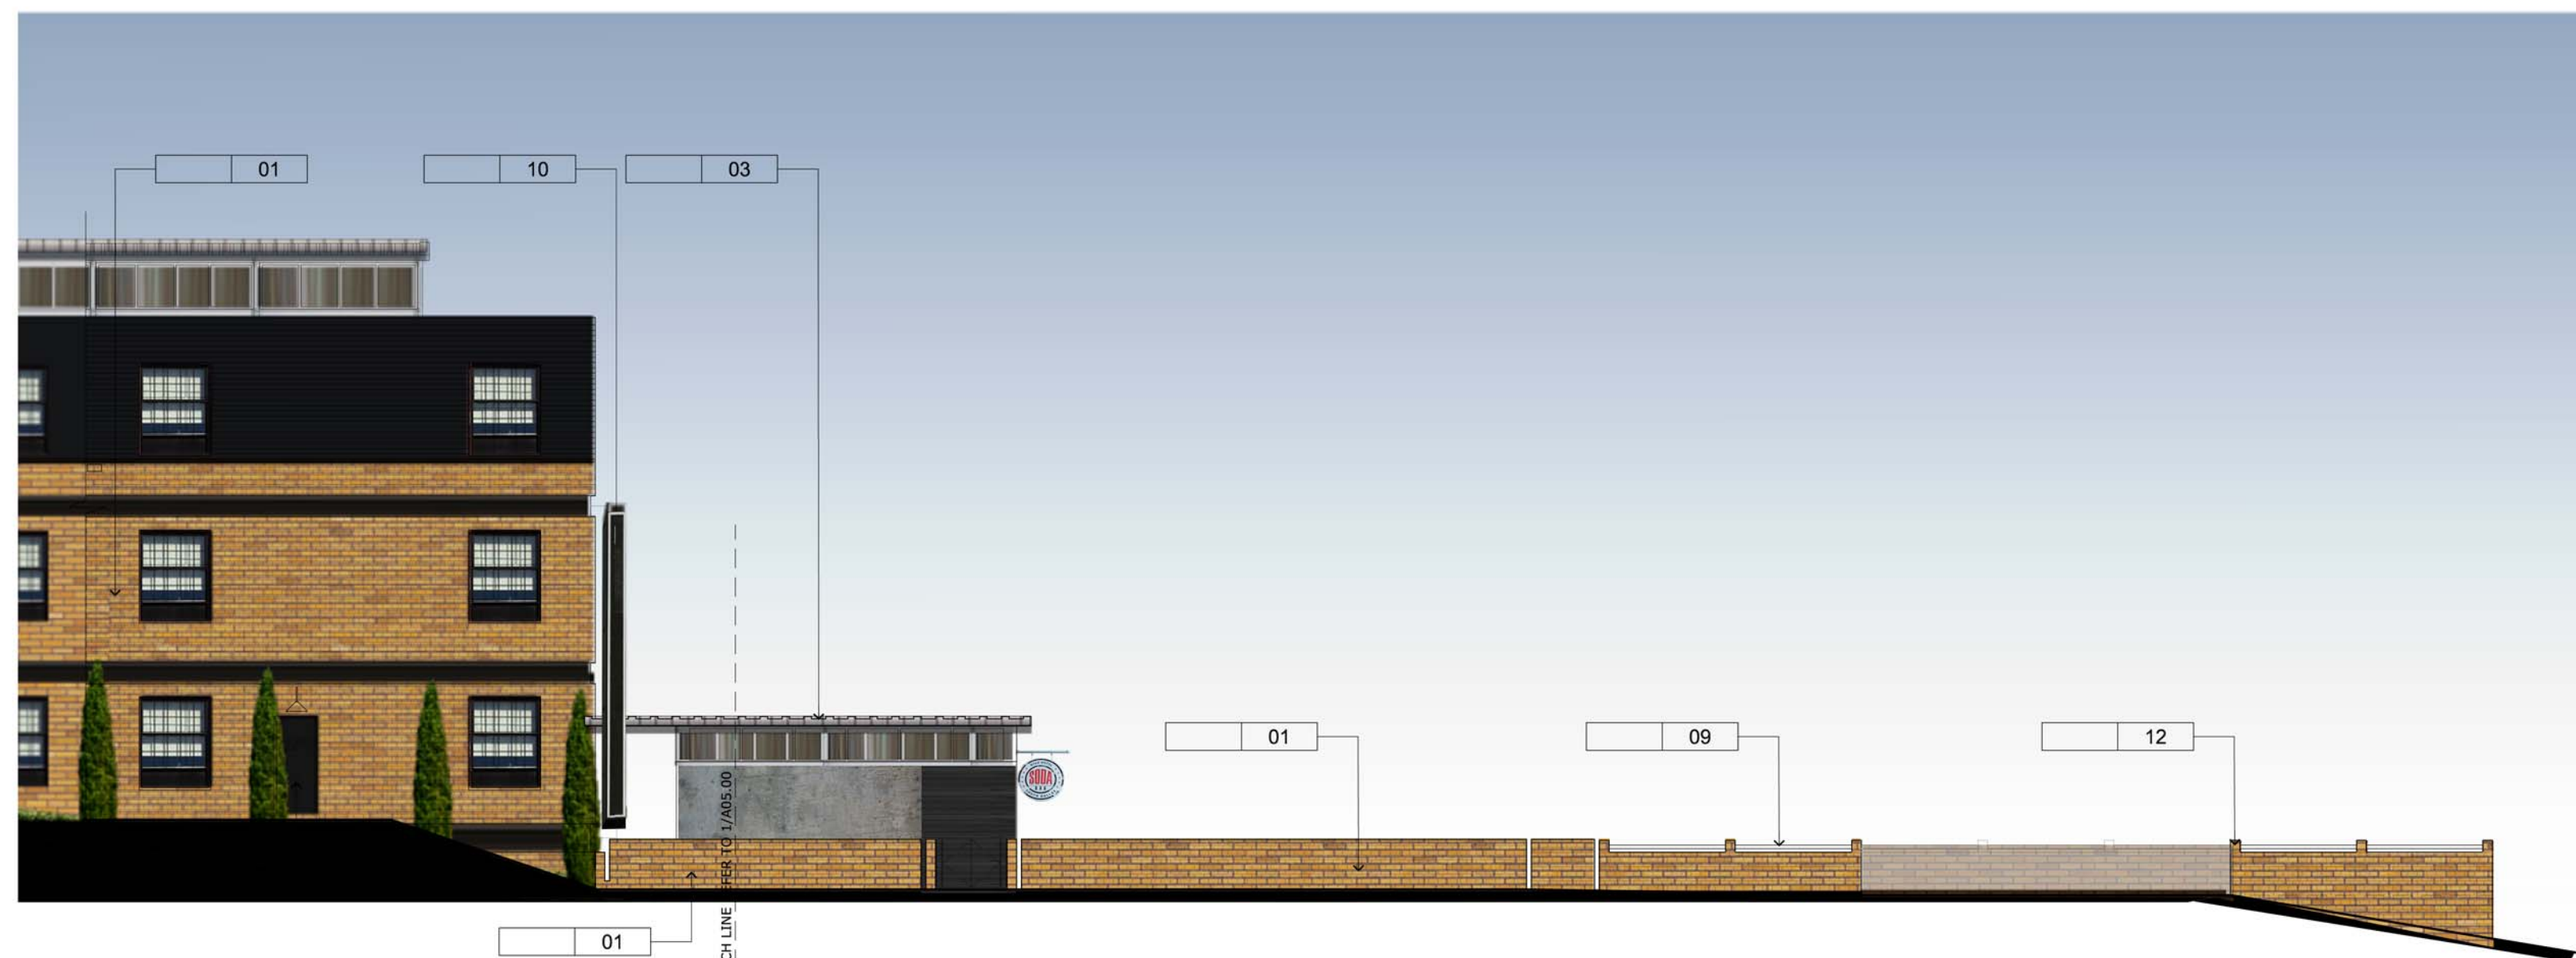

2 NORTH ELEVATION CONTINUED
 A05.01 SCALE: 3/32"=1'-0"



3 EAST ELEVATION
 A05.01 SCALE: 3/32"=1'-0"

KEY NOTES:

- 01 BRICK SIDING
- 02 PAINTED HORIZONTAL FIBER CEMENT SIDING
- 03 STANDING SEAM METAL ROOFING
- 04 INTEGRAL COLOR SMOOTH FINISH STUCCO SIDING
- 05 PAINTED METAL BLACK
- 06 PAINTED METAL GRAY
- 07 BLACK METAL WINDOW/ STOREFRONT
- 08 PAINTED WOOD
- 09 METAL RAILING
- 10 WALL MOUNTED SELF-LIT METAL BANNER SIGN
- 11 SURFACE APPLIED SIGN
- 12 EXPOSED CONCRETE
- 13 GRAY METAL WINDOW
- 14 LIGHT FIXTURE

DESIGNER :

422 NW NORTH RIVER DRIVE
 MIAMI, FL 33128
 T: 305 606 1413
 E: admin@dupouxdesign.com
 dupouxdesign.com



ARCHITECT:

ENVIRONETICS
 180 Sylvan Avenue
 Englewood Cliffs, NJ 07632
 T: 201 894 1000
 E: jlegal@environetics-nj.com

CLIENT:

Michael Yanko

CONSULTANT:

SUBMITALS :

NO.	DATE	ISSUE
1	12/21/12	SD-Submittal Package
2	01/16/13	ARB-Submittal Package

REVISIONS :

NO.	DATE	ISSUE
1	01/02/13	DD-Windows & Banner Signage

NOT FOR CONSTRUCTION

Key Map

NEW PROJECT FOR:

NYLO
ON HUDSON
 Nyack, New York

DRAWING TITLE :

EXTERIOR
ELEVATIONS

Scale: 3/32" = 1'-0"


Date: 01/02/13

Drawn By: _____ Checked By: _____ Approved By: _____


File Name:

A05.03


DD PHASE

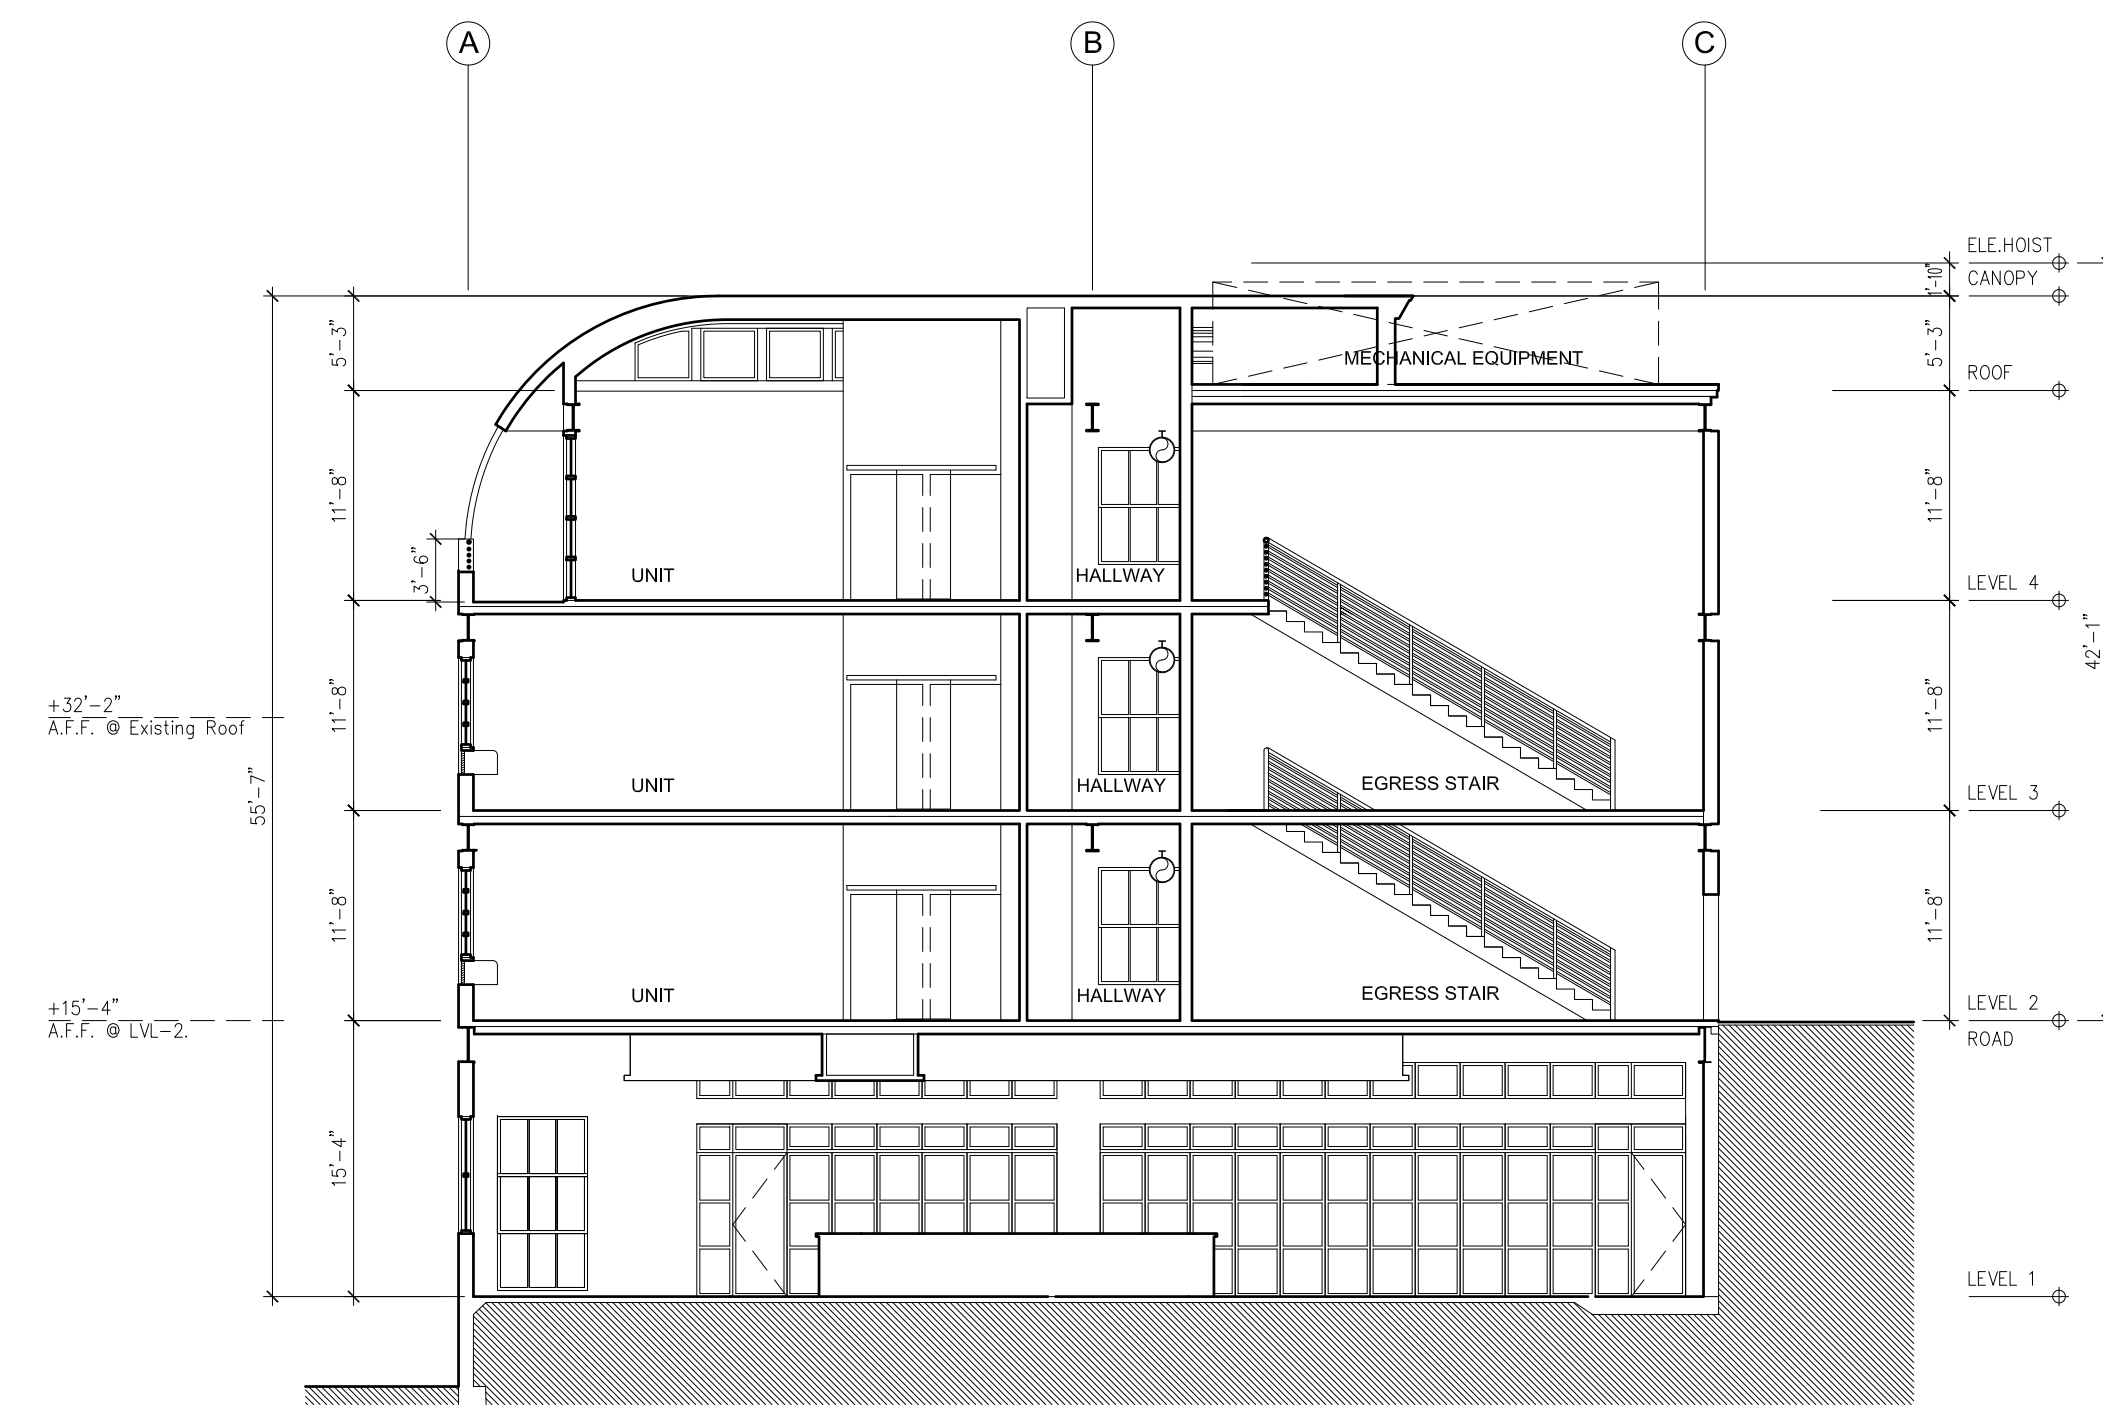


1 SECTION 1
A07.00 SCALE: 3/32"=1'-0"

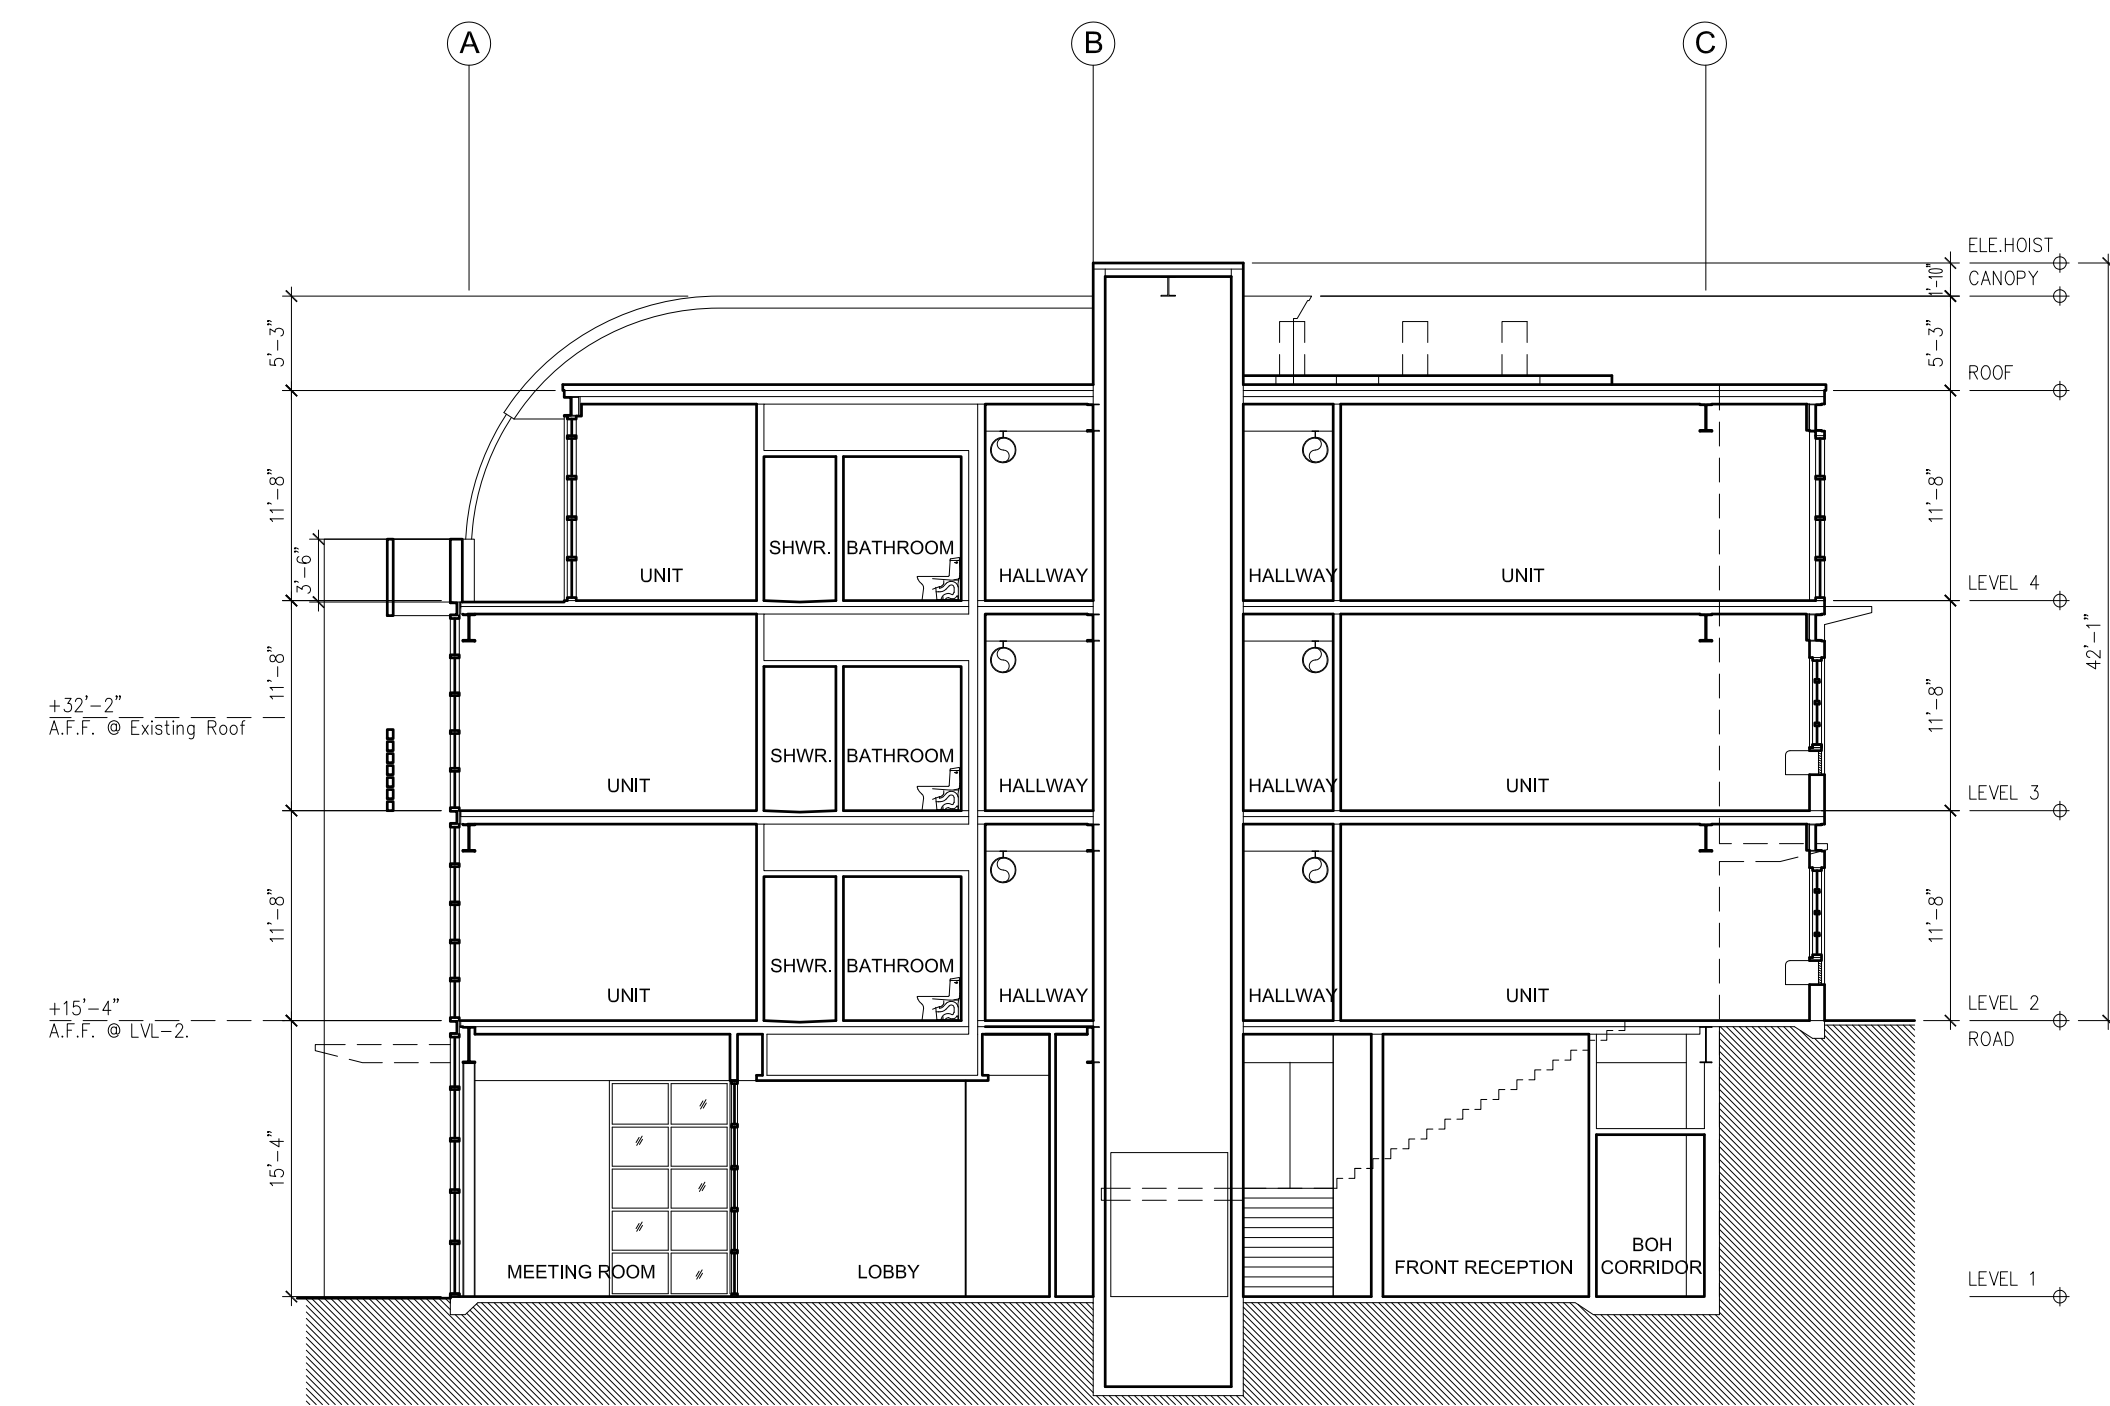

2 SECTION 2
A07.00 SCALE: 3/32"=1'-0"

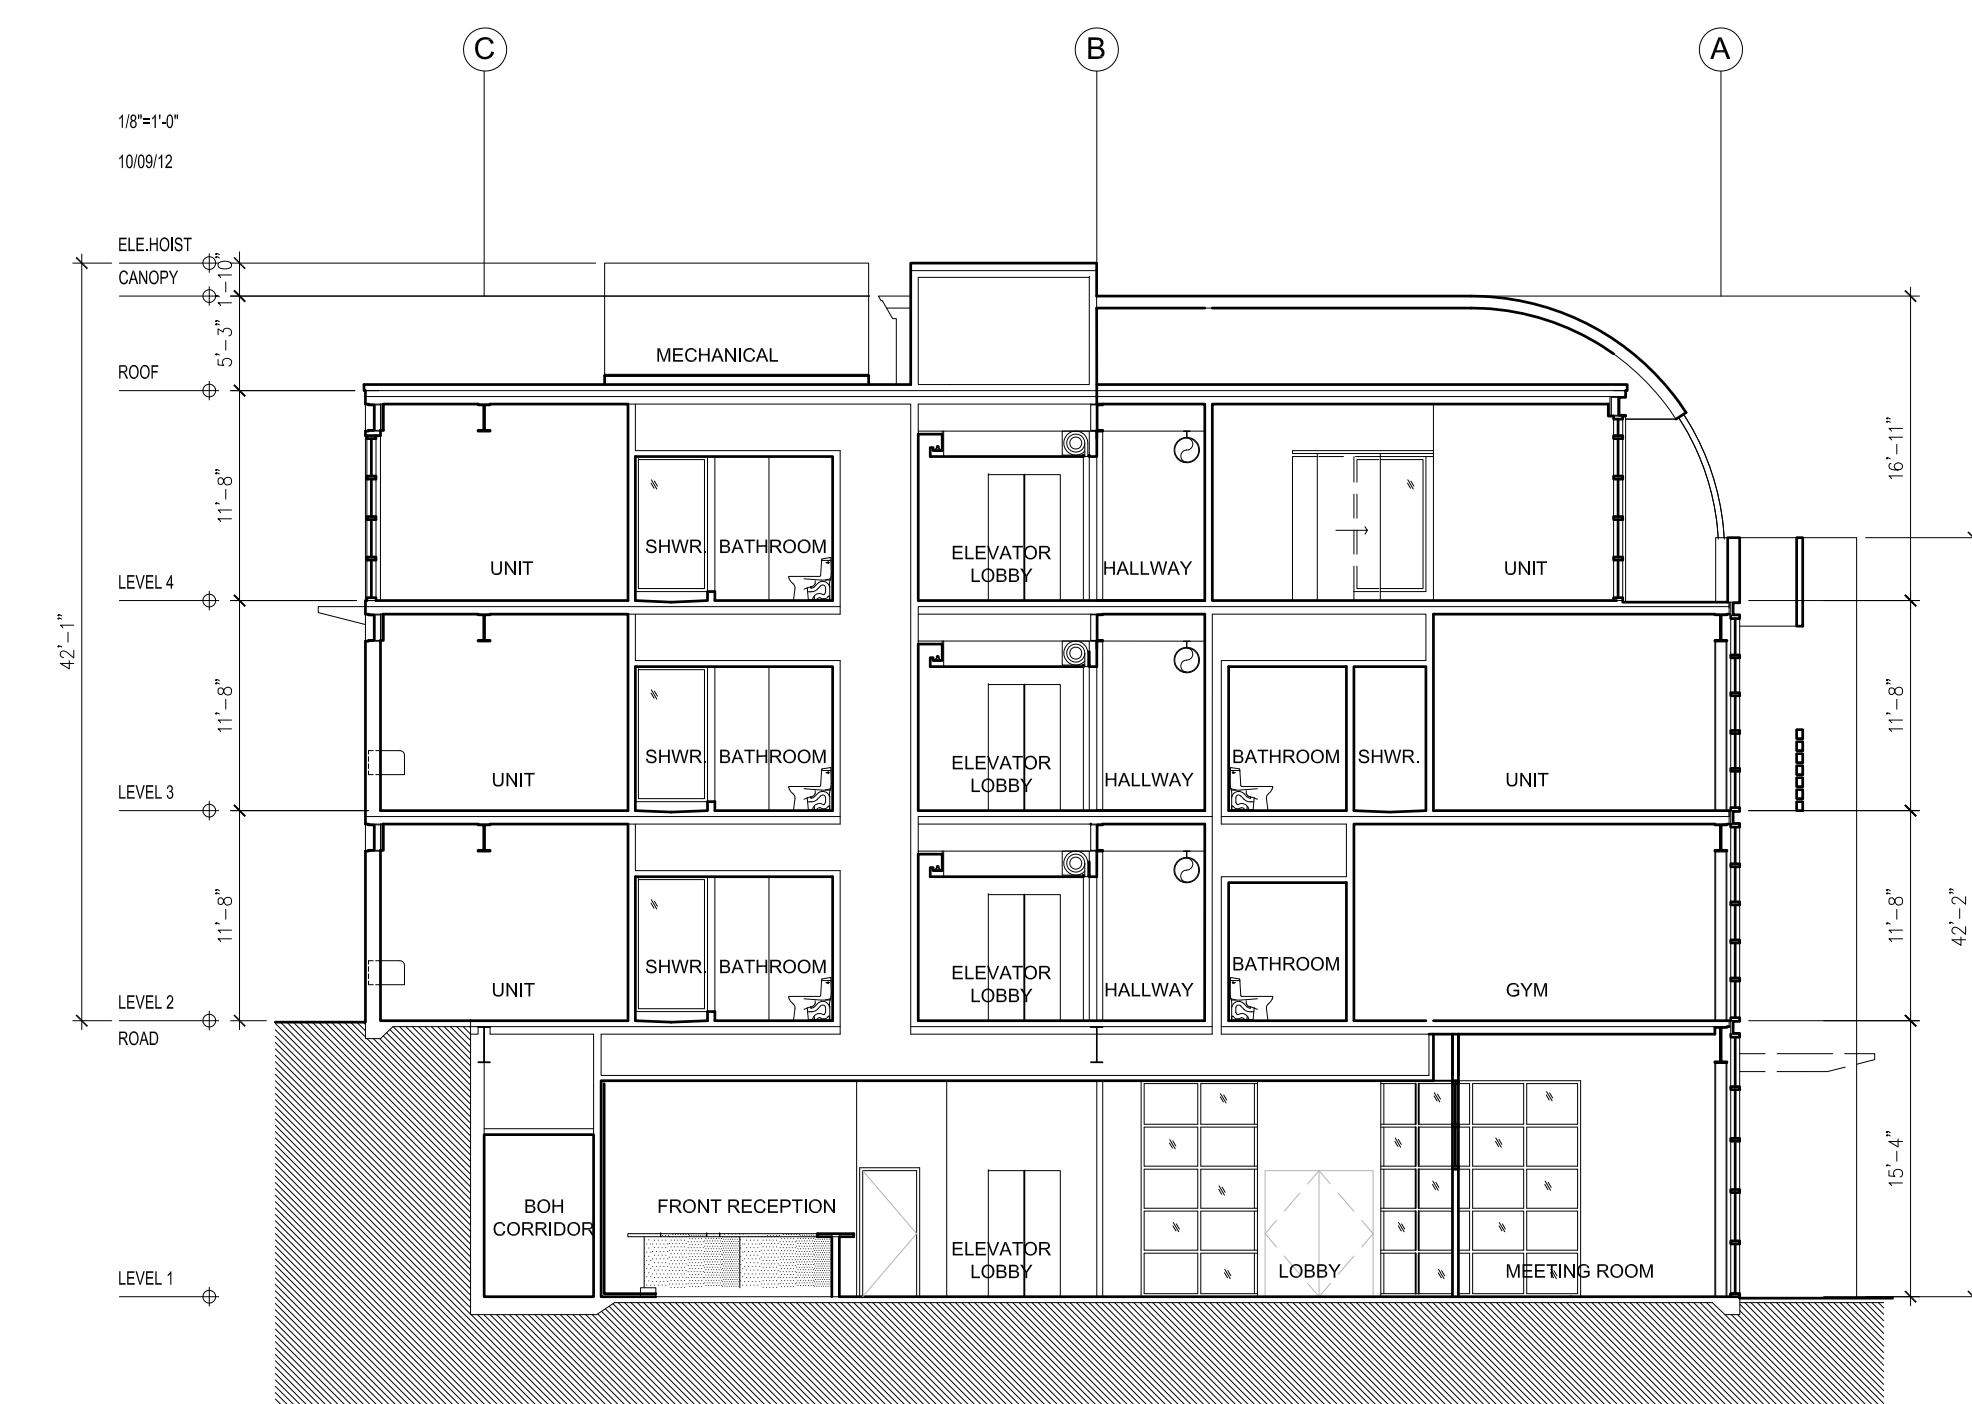

3 SECTION 3
A07.00 SCALE: 3/32"=1'-0"

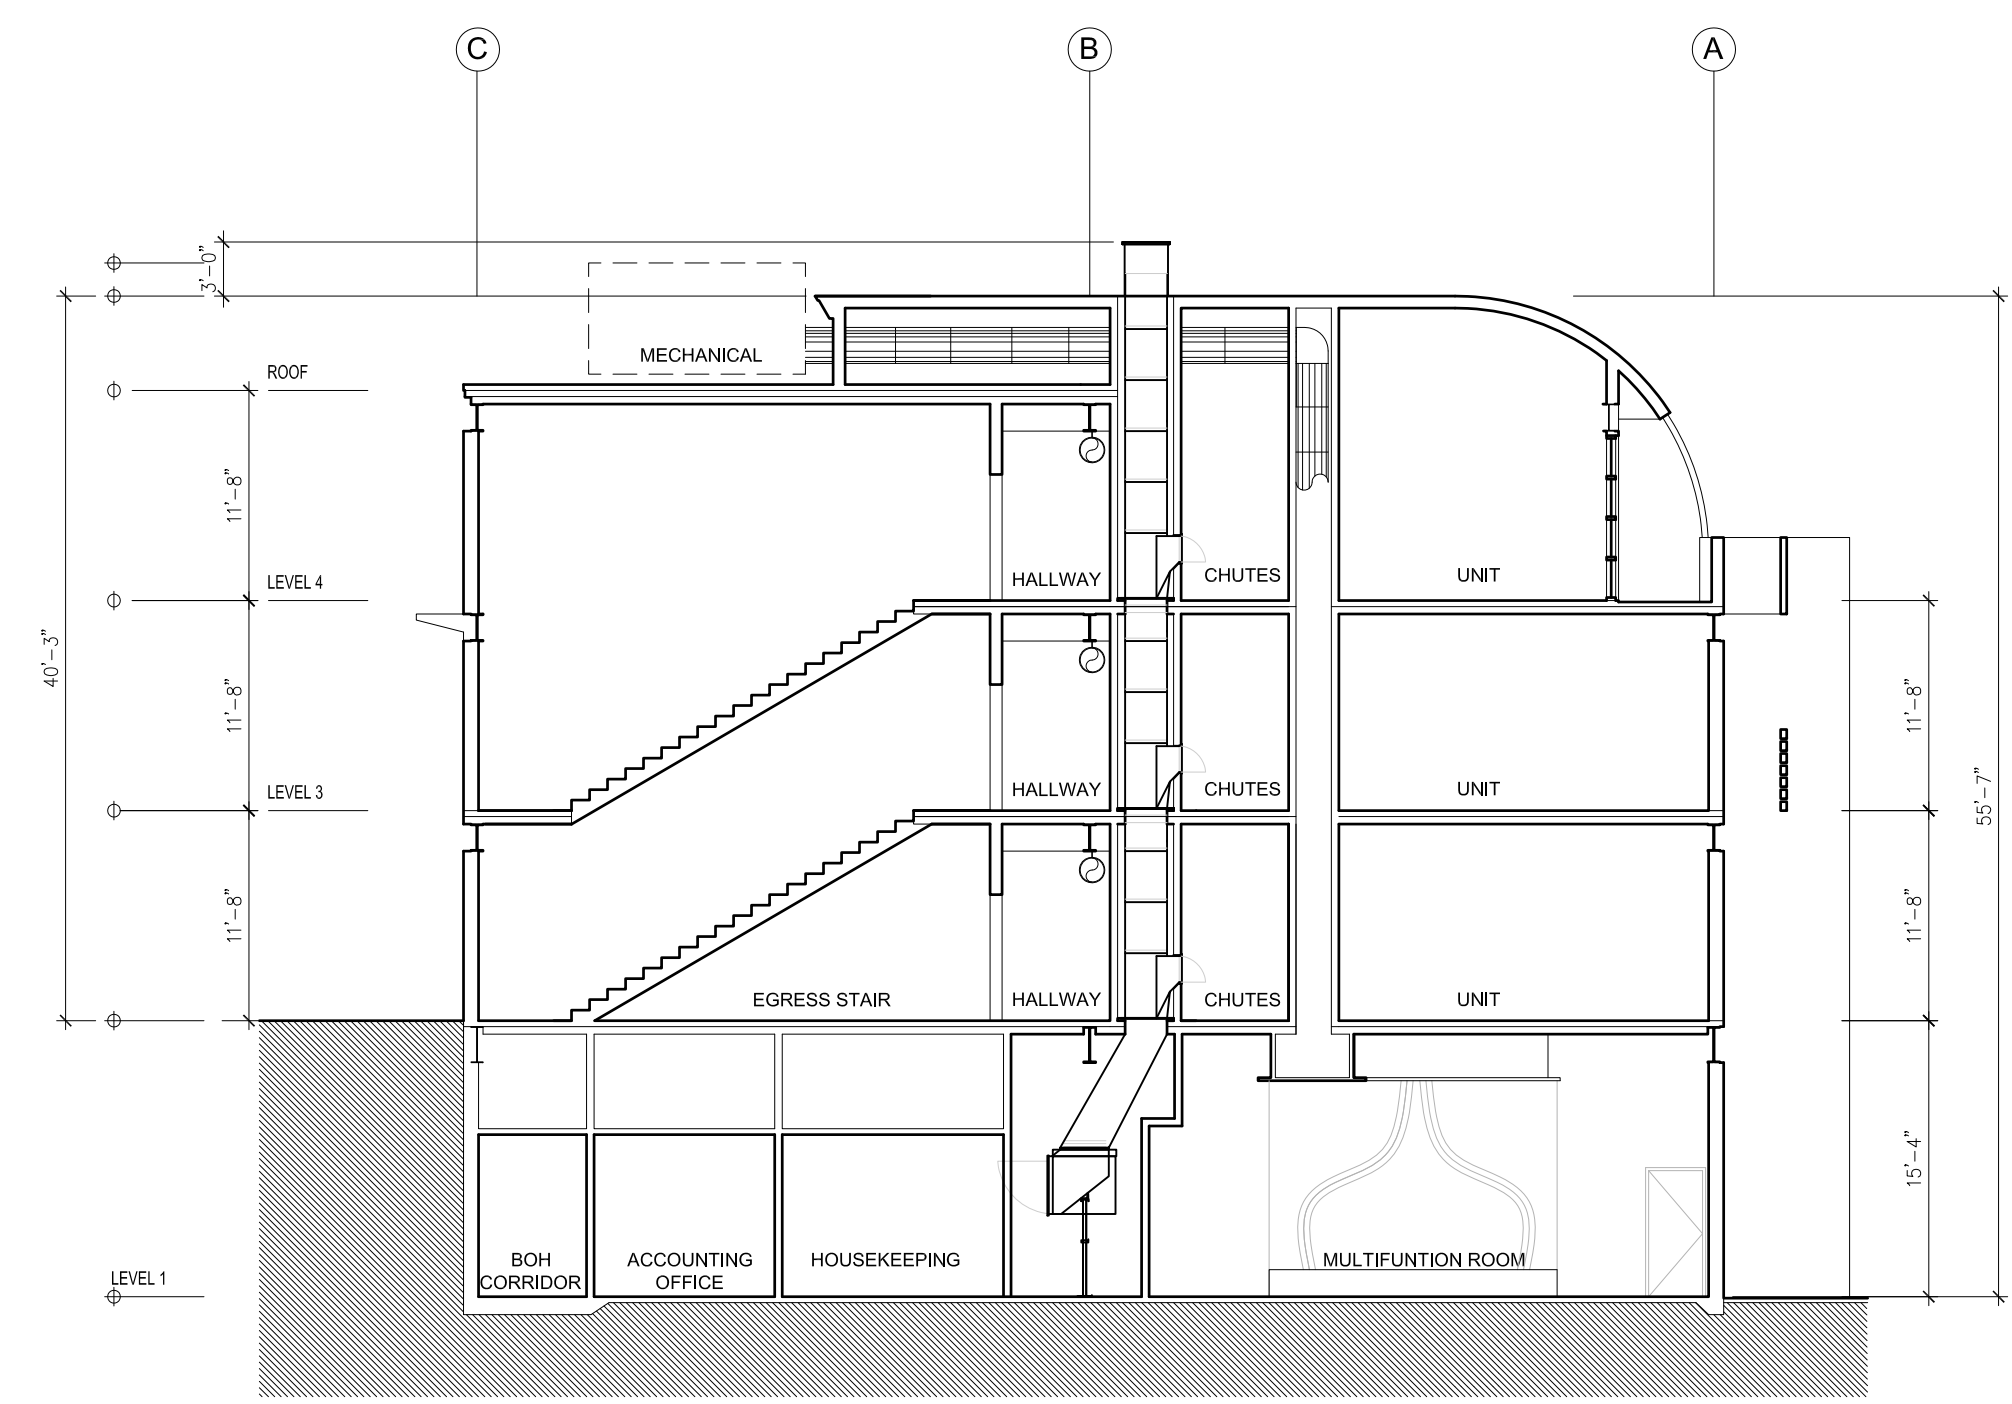

4 SECTION 4
A07.00 SCALE: 3/32"=1'-0"

DESIGNER :

422 NW NORTH RIVER DRIVE
MIAMI, FL 33128
T: 305 606 1413
E: admin@dupouxdesign.com
dupouxdesign.com



ARCHITECT:

ENVIRONETICS
180 Sylvan Avenue
Englewood Cliffs, NJ 07632
T: 201 884 1000
E: jsiegel@environetics-nj.com

CLIENT:

Michael Yanko

CONSULTANT:

SUBMITTALS :

NO.	DATE	ISSUE
1	12/21/12	SD-Submittal Package
2	01/16/13	ARB- Submittal Package

REVISIONS :

NO.	DATE	ISSUE
-----	------	-------

NOT FOR CONSTRUCTION

Key Map

NEW PROJECT FOR:

NYLO
ON HUDSON
Nyack, New York

DRAWING TITLE :

BUILDING
SECTIONS

Scale: 3/32" = 1'-0"


Date: 01/02/13

Drawn By | Checked By | Approved By


File Name:

A07.00


DD PHASE

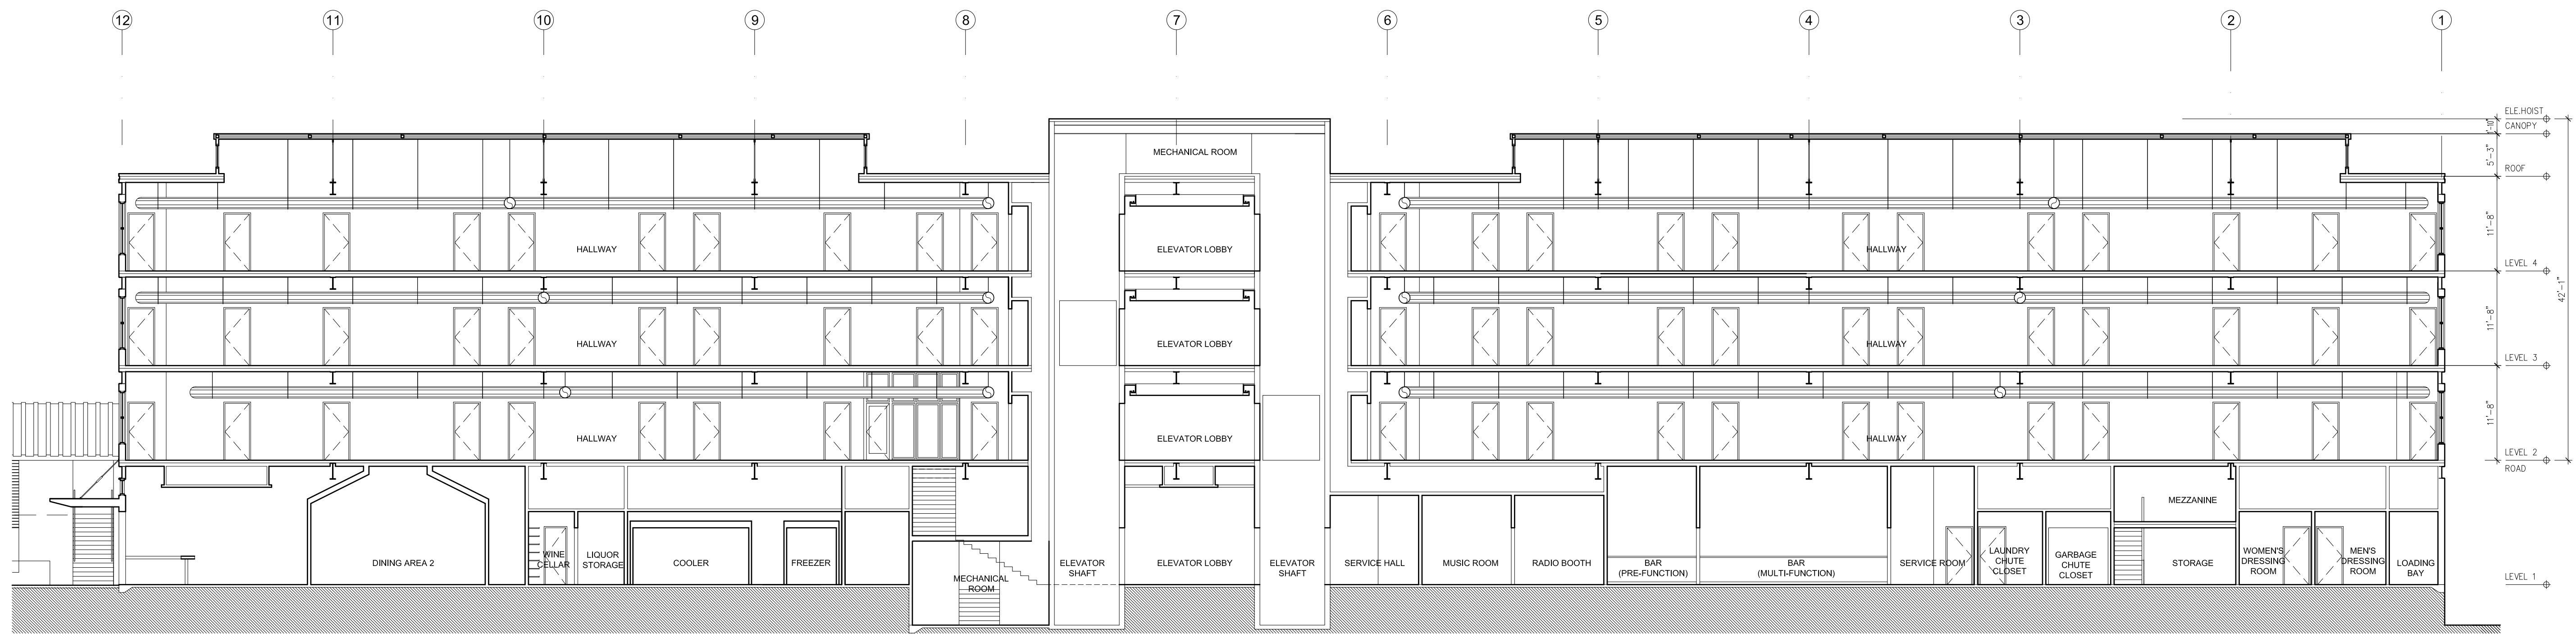

1 SECTION 5
A07.01 SCALE: 3/32"=1'-0"

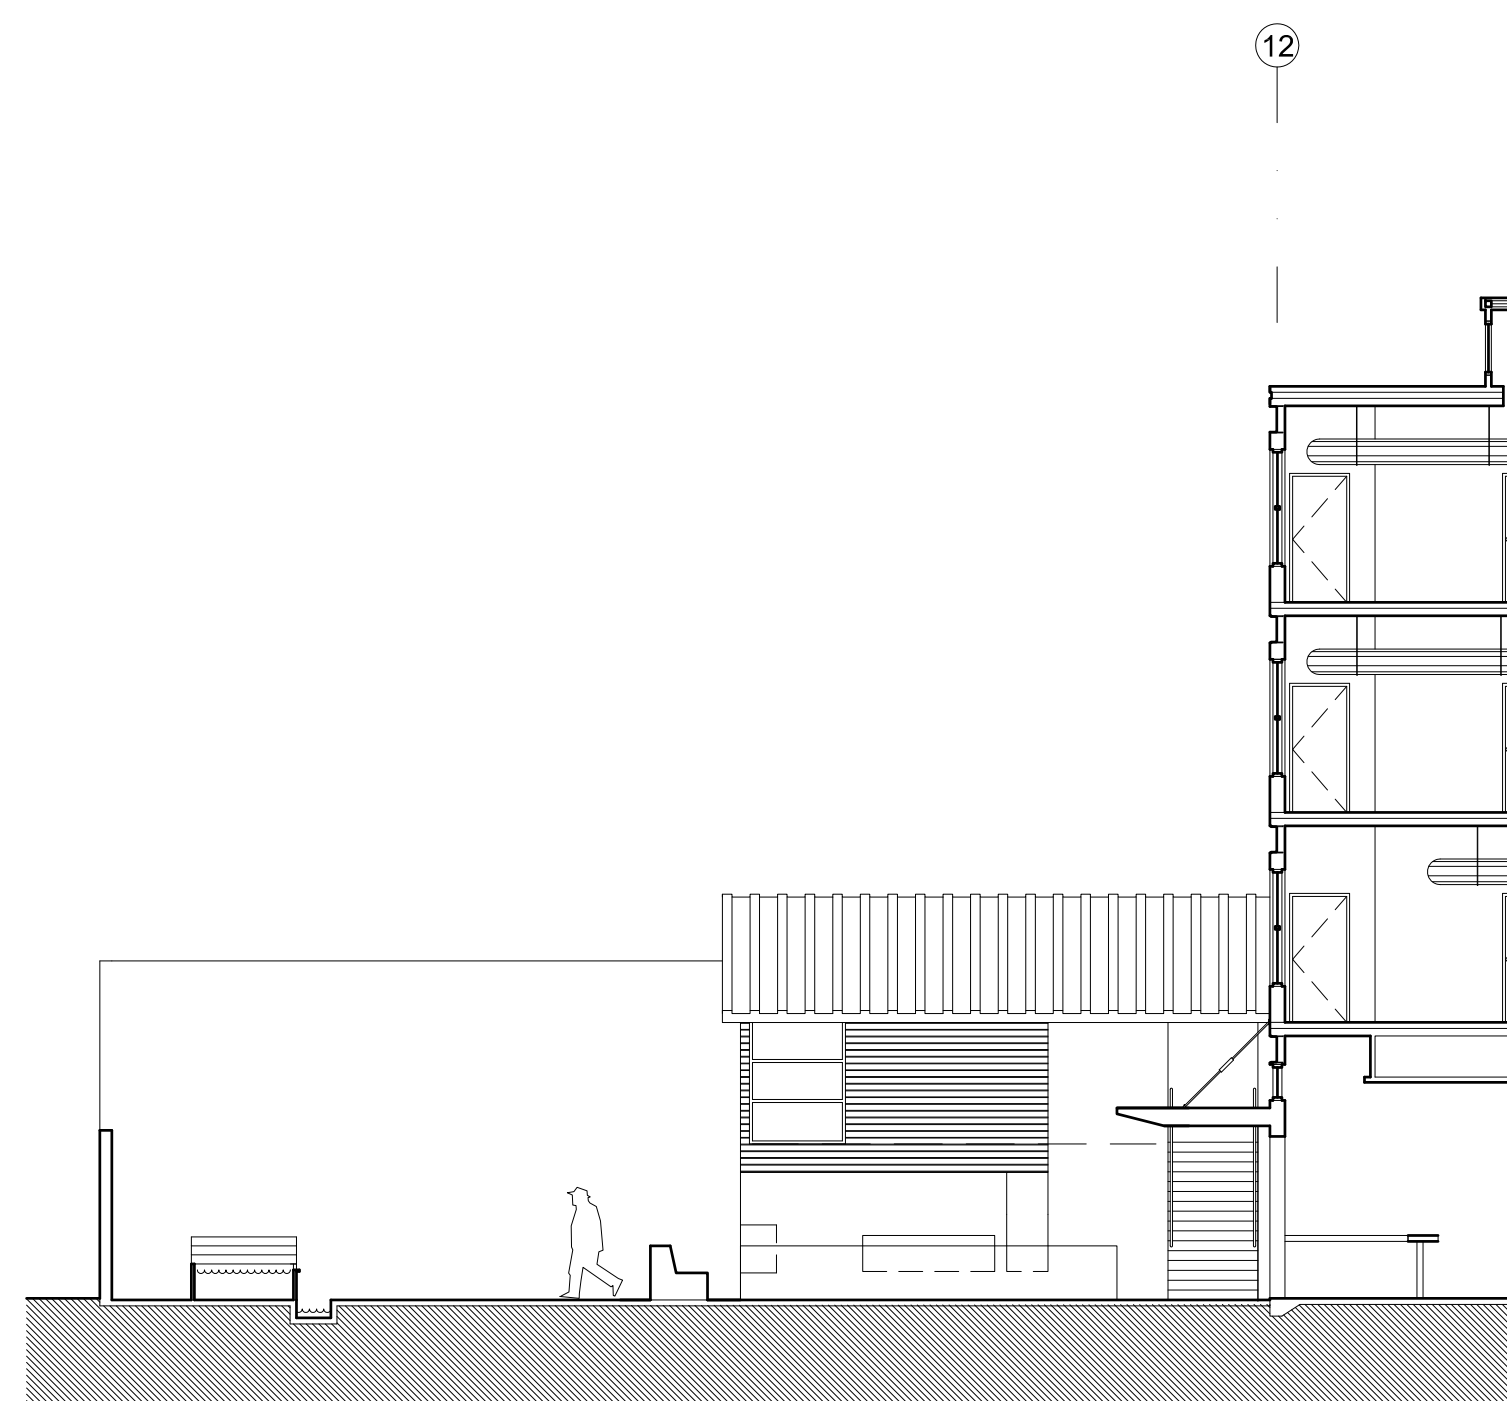

2 SECTION 5 - CONTINUED
A07.01 SCALE: 3/32"=1'-0"

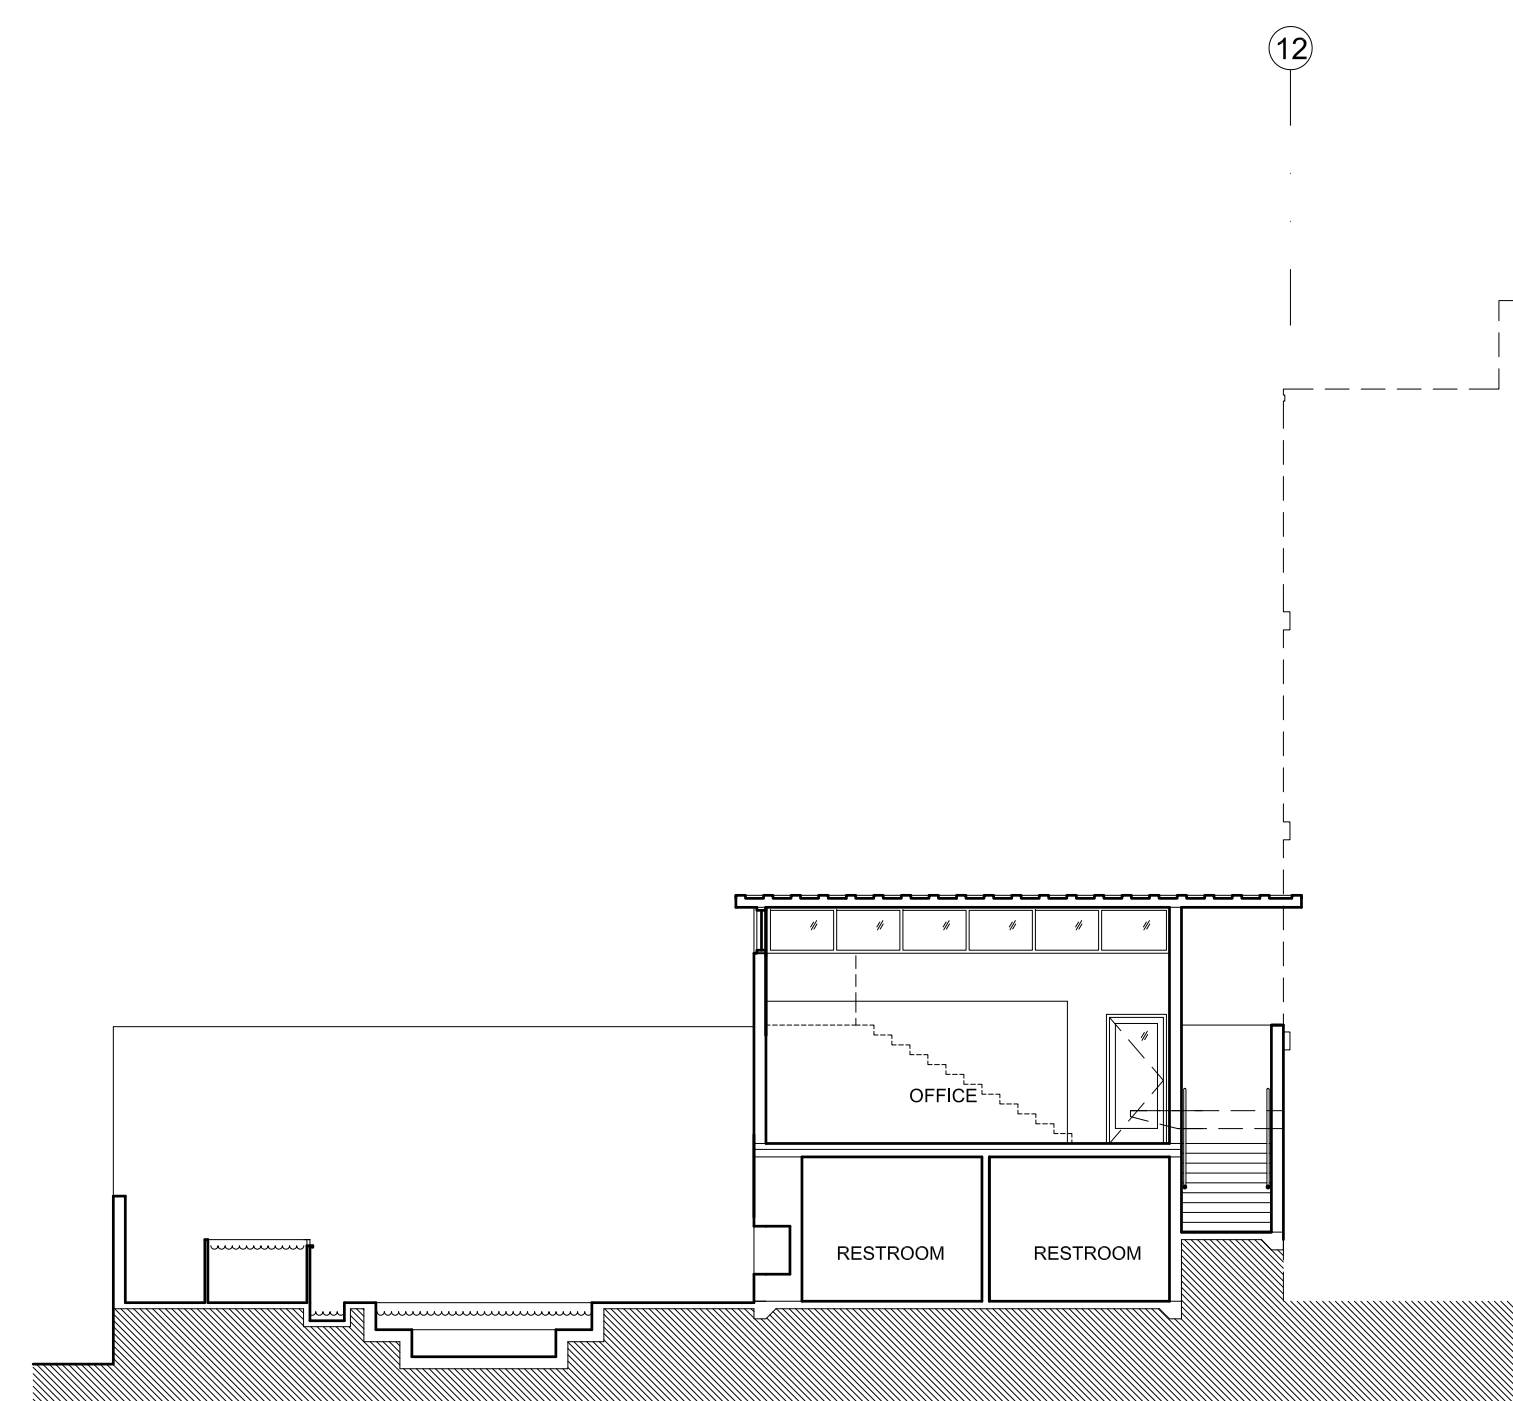

3 SECTION 6
A07.01 SCALE: 3/32"=1'-0"



4 SECTION 7
A07.01 SCALE: 3/32"=1'-0"

DESIGNER :

422 NW NORTH RIVER DRIVE
MIAMI, FL 33128
T: 305 606 1413
E: admin@dupouxdesign.com
dupouxdesign.com



ARCHITECT:

ENVIRONETICS
180 Sylvan Avenue
Englewood Cliffs, NJ 07632
T: 201 884 1000
E: jsiegel@environetics-nj.com

CLIENT:

Michael Yanko

CONSULTANT:

SUBMITTALS :

NO.	DATE	ISSUE
1	12/21/12	SD-Submittal Package
2	01/16/13	ARB-Submittal Package

REVISIONS :

NO.	DATE	ISSUE
-----	------	-------

NOT FOR CONSTRUCTION

Key Map

NEW PROJECT FOR:

NYLO
ON HUDSON
Nyack, New York

DRAWING TITLE :

BUILDING
SECTIONS

Scale: 3/32" = 1'-0"

Date: 01/02/13

Drawn By | Checked By | Approved By

File Name:

A07.01

DD PHASE



3 RENDERED VIEW - NORTH WEST CORNER
A12.01 SCALE: NTS



4 RENDERED VIEW - SOUTH WEST CORNER
A12.01 SCALE: NTS

DESIGNER :

422 NW NORTH RIVER DRIVE
MIAMI, FL 33128
T: 305 606 1413
E: admin@dupouxdesign.com
dupouxdesign.com



ARCHITECT:

ENVIRONETICS
180 Sylvan Avenue
Englewood Cliffs, NJ 07632
T: 201 884 1000
E: jlsiegel@environetics-nj.com

CLIENT:

Michael Yanko

CONSULTANT:

SUBMITALS :

NO.	DATE	ISSUE
1	12/21/12	SD-Submittal Package
2	01/16/13	ARB- Submittal Package

REVISIONS :

NO.	DATE	ISSUE

NOT FOR CONSTRUCTION

Key Map

NEW PROJECT FOR:

NYLO
ON HUDSON
Nyack, New York

DRAWING TITLE :

RENDERINGS

Scale:

Date: 01/02/13

Drawn By | Checked By | Approved By

File Name:

A12.01

DD PHASE