


7 Rock Park

**PARTIAL FLOOR PLAN**  
SCALE 1/8" = 1'-0"

NOTE:



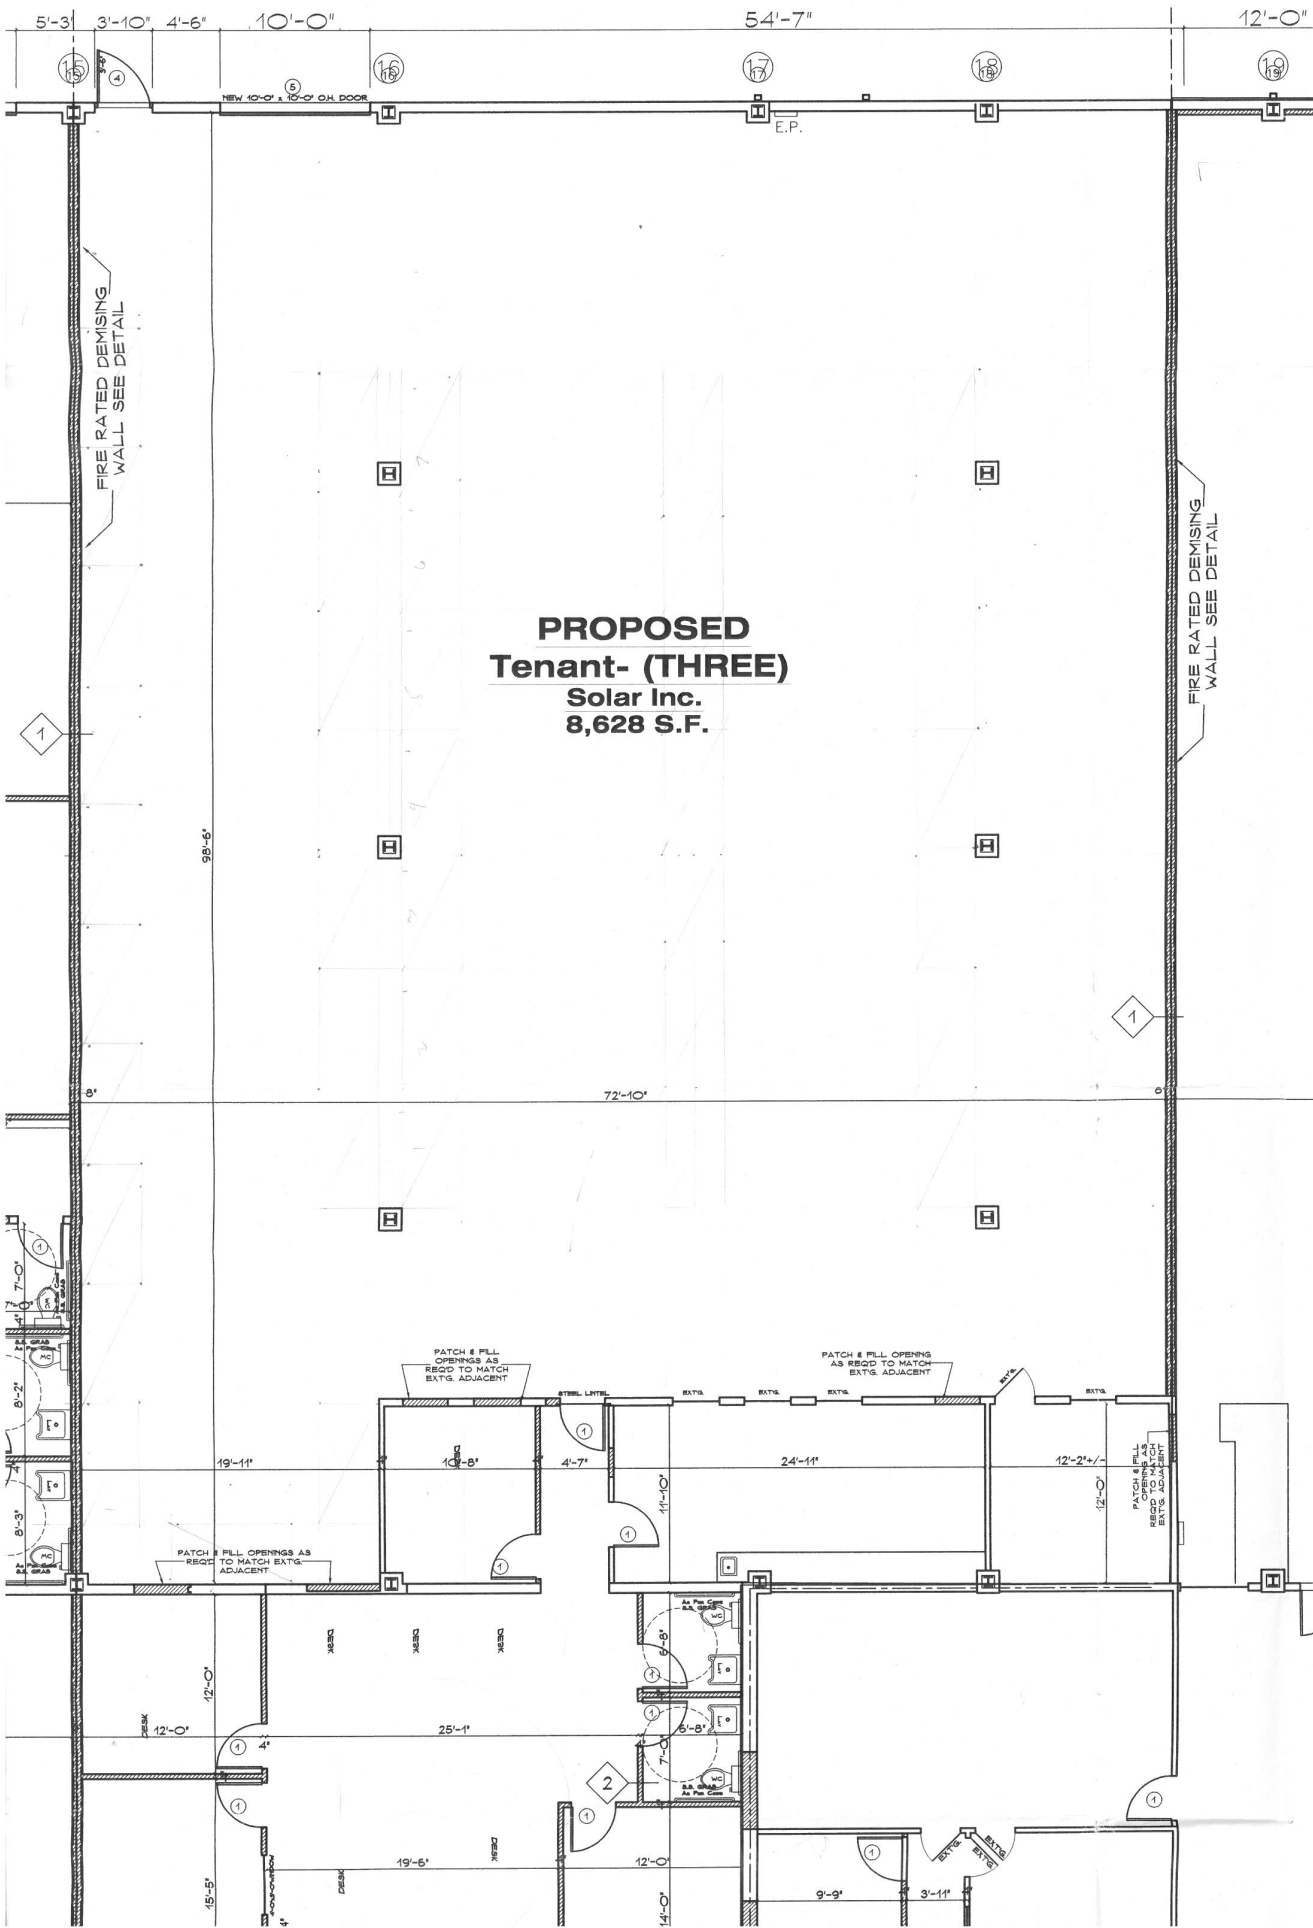

**PROPOSED**  
**Tenant- (THREE)**  
**Solar Inc.**  
**8,628 S.F.**

FIRE RATED DEMISING WALL SEE DETAIL

FIRE RATED DEMISING WALL SEE DETAIL

PATCH & FILL OPENINGS AS REQ'D TO MATCH EXTG. ADJACENT

PATCH & FILL OPENINGS AS REQ'D TO MATCH EXTG. ADJACENT

PATCH & FILL OPENINGS AS REQ'D TO MATCH EXTG. ADJACENT

PATCH & FILL OPENINGS AS REQ'D TO MATCH EXTG. ADJACENT

